



**NOT FOR
CONSTRUCTION**

PROJECT:		DETACHED GARAGE VARAO RESIDENCE 50 RODMAN STREET FAIRHAVEN, MA 02719	
DRAWING SET:		SCHEMATIC DESIGN SET (OCTOBER 2022)	
DRAWING TITLE:		EXIST. FIRST FLOOR PLAN EXIST. ELEVATIONS	
SCALE: AS SHOWN	DATE: 10/25/22	EX-1.0	
MADISON LOPES RESIDENTIAL DESIGN SERVICES ACUSHNET, MA 02743 (508) 951-7237			

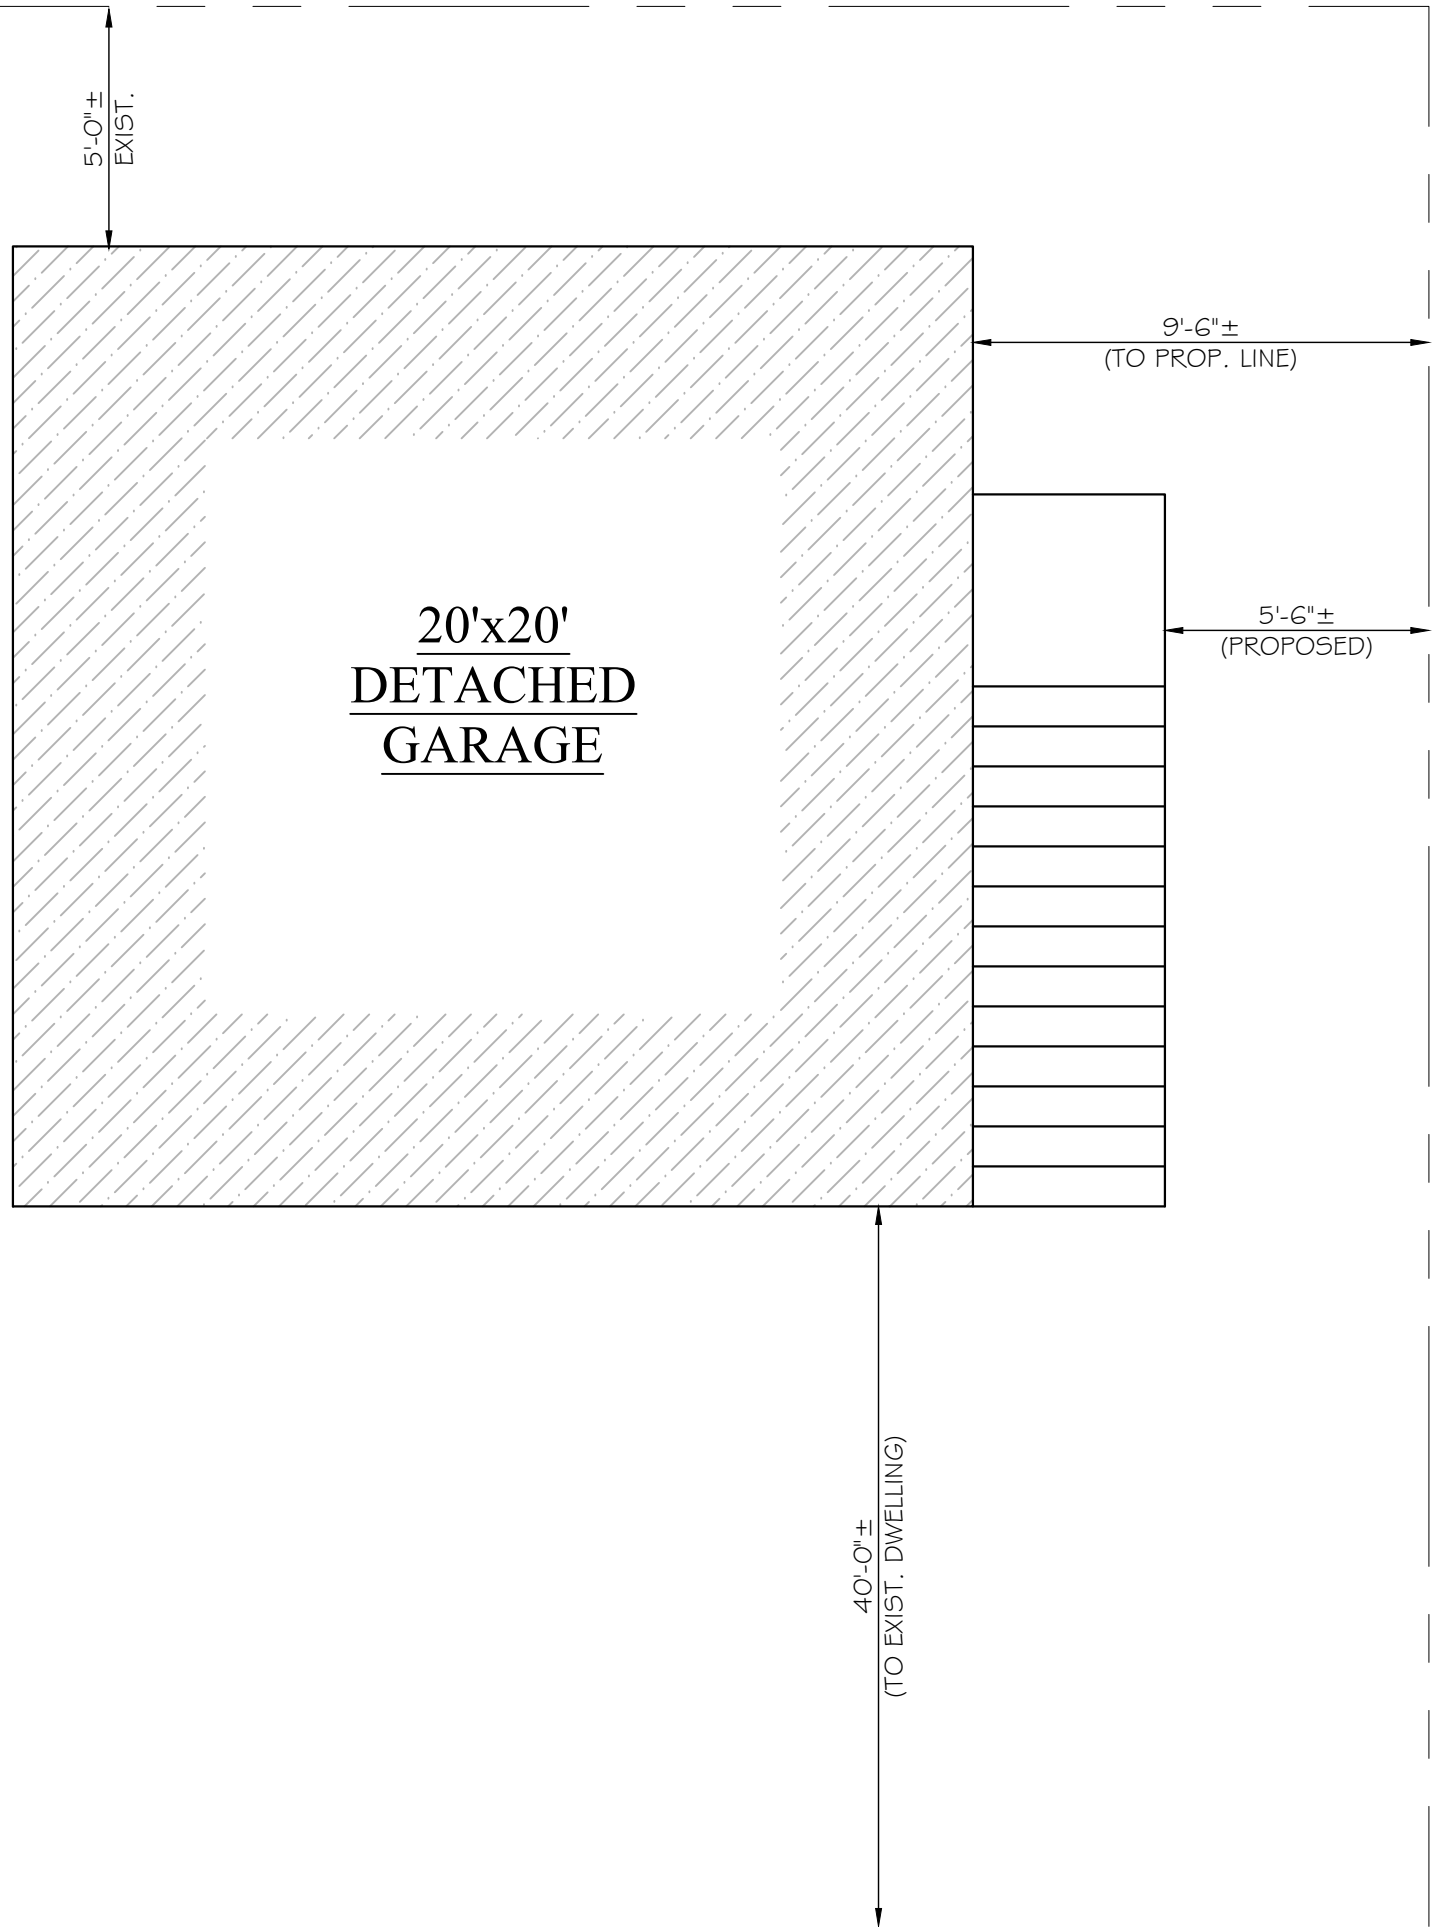


(X) LOCUS MAP
SCALE: 1/4" = 1'-0"

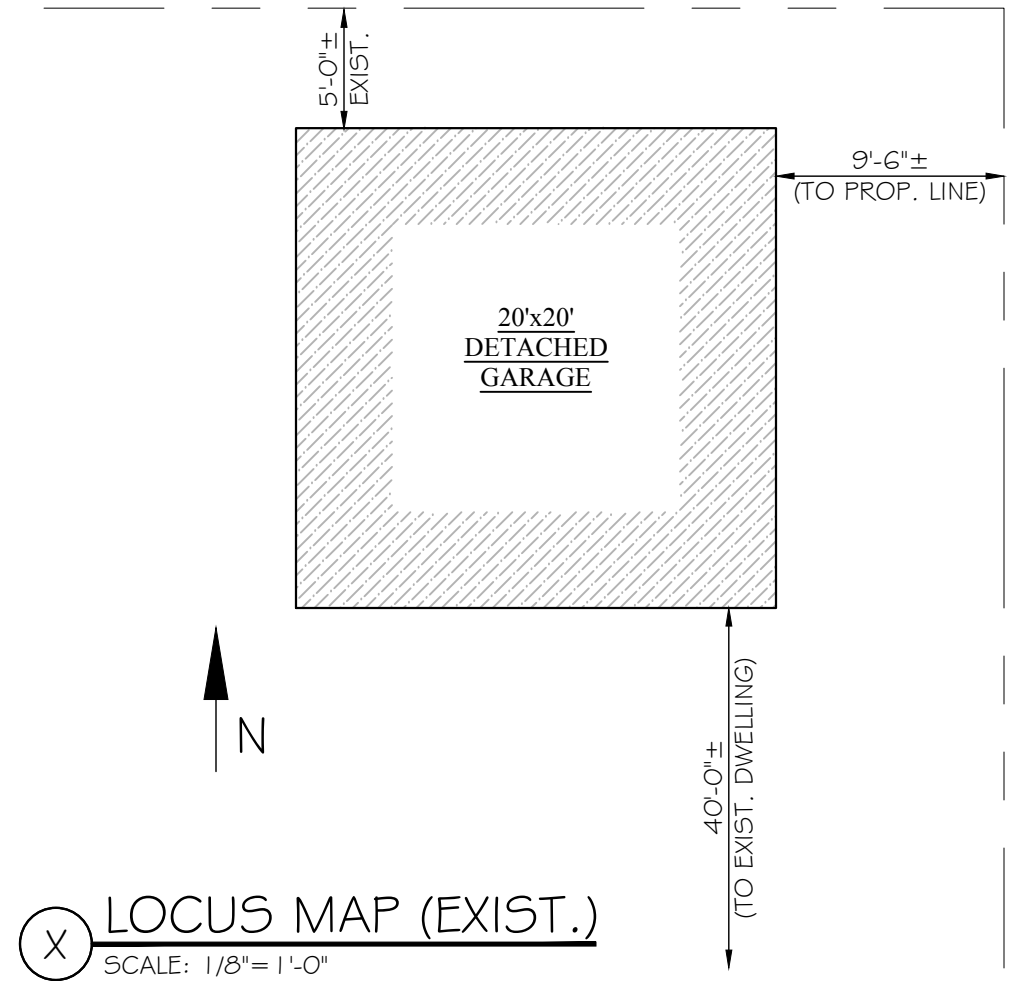


NOT FOR
CONSTRUCTION

PROJECT:		A-0.0
DETACHED GARAGE VARAO RESIDENCE 50 RODMAN STREET FAIRHAVEN, MA 02719		
DRAWING SET:		
SCHEMATIC DESIGN SET (OCTOBER 2022)		
DRAWING TITLE:		
SKETCH SITE LAYOUT (FOR REFERENCE/SCHEMATICS ONLY)		
SCALE: AS SHOWN	DATE: 10/25/22	
MADISON LOPES RESIDENTIAL DESIGN SERVICES ACUSHNET, MA 02743 (508) 951-7237		

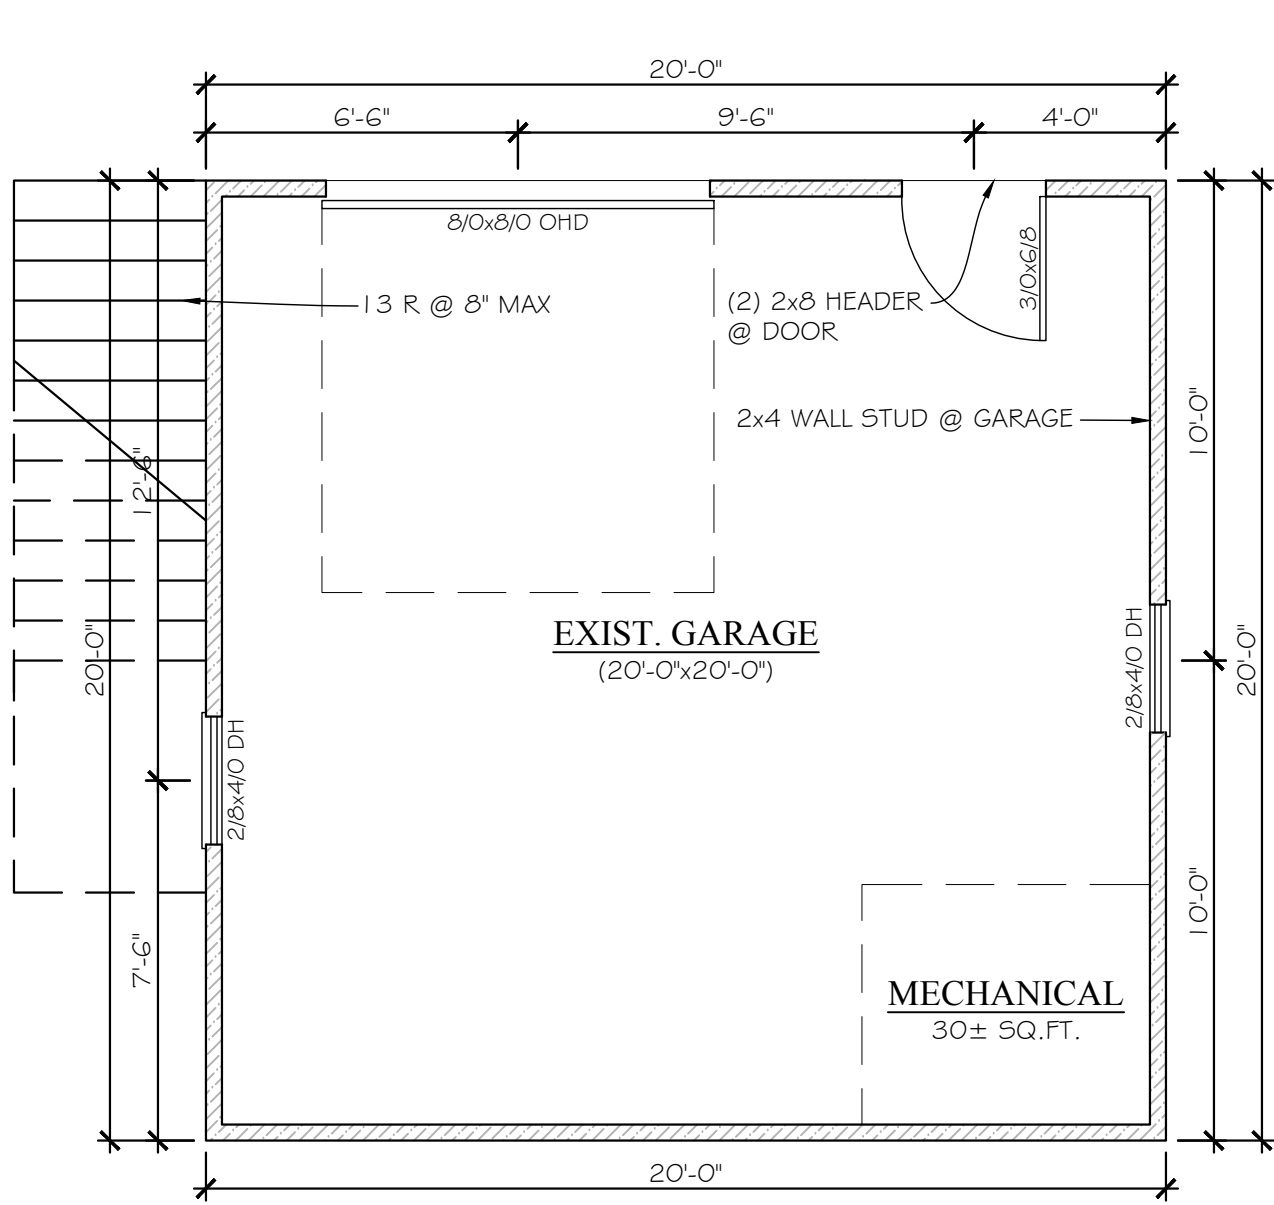

1 FIRST FLOOR PLAN
SCALE: 1/4" = 1'-0"

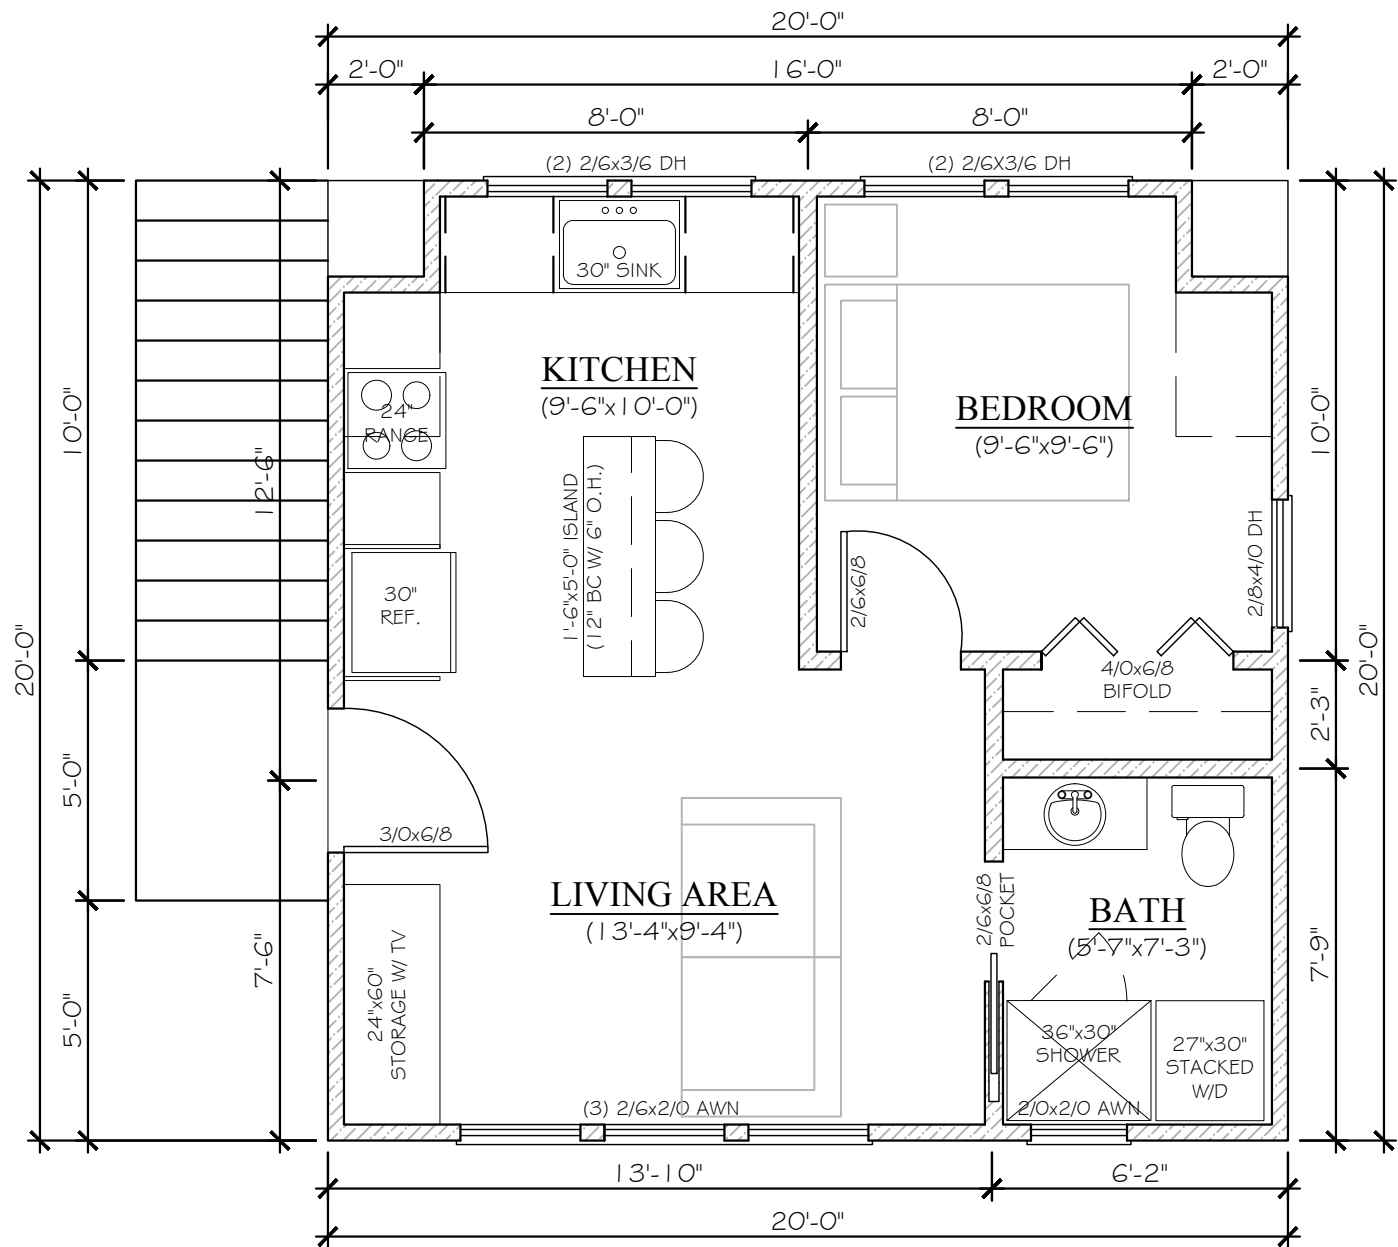


2 SECOND FLOOR PLAN
SCALE: 1/4" = 1'-0"

NOT FOR CONSTRUCTION


PROJECT: DETACHED GARAGE VARAO RESIDENCE 50 RODMAN STREET FAIRHAVEN, MA 02719	
DRAWING SET: SCHEMATIC DESIGN SET (OCTOBER 2022)	
DRAWING TITLE: FIRST FLOOR PLAN SECOND FLOOR PLAN	
SCALE: AS SHOWN	DATE: 10/25/22
MADISON LOPES RESIDENTIAL DESIGN SERVICES ACUSHNET, MA 02743 (508) 951-7237	
A-1.0	




1 FRONT ELEVATION
SCALE: 1/4" = 1'-0"

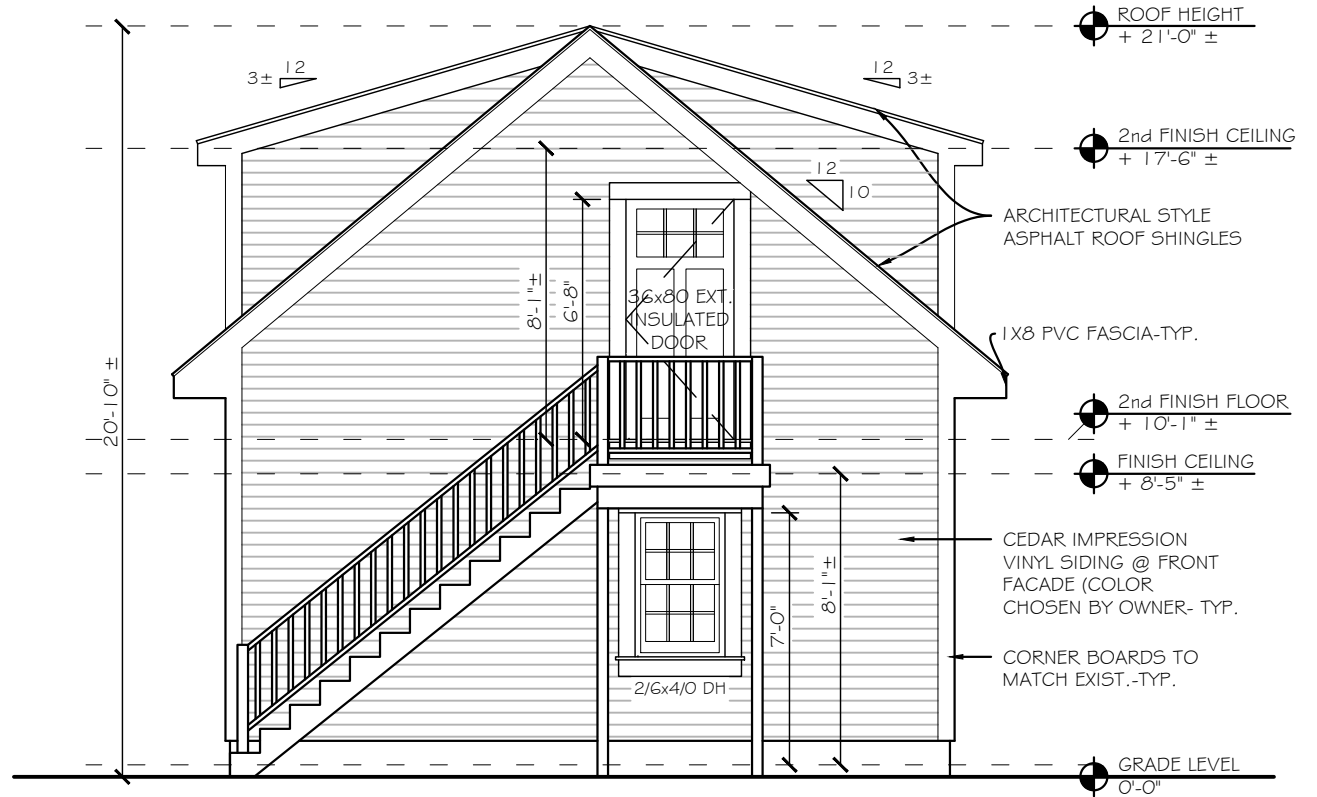

2 RIGHT ELEVATION
SCALE: 1/4" = 1'-0"

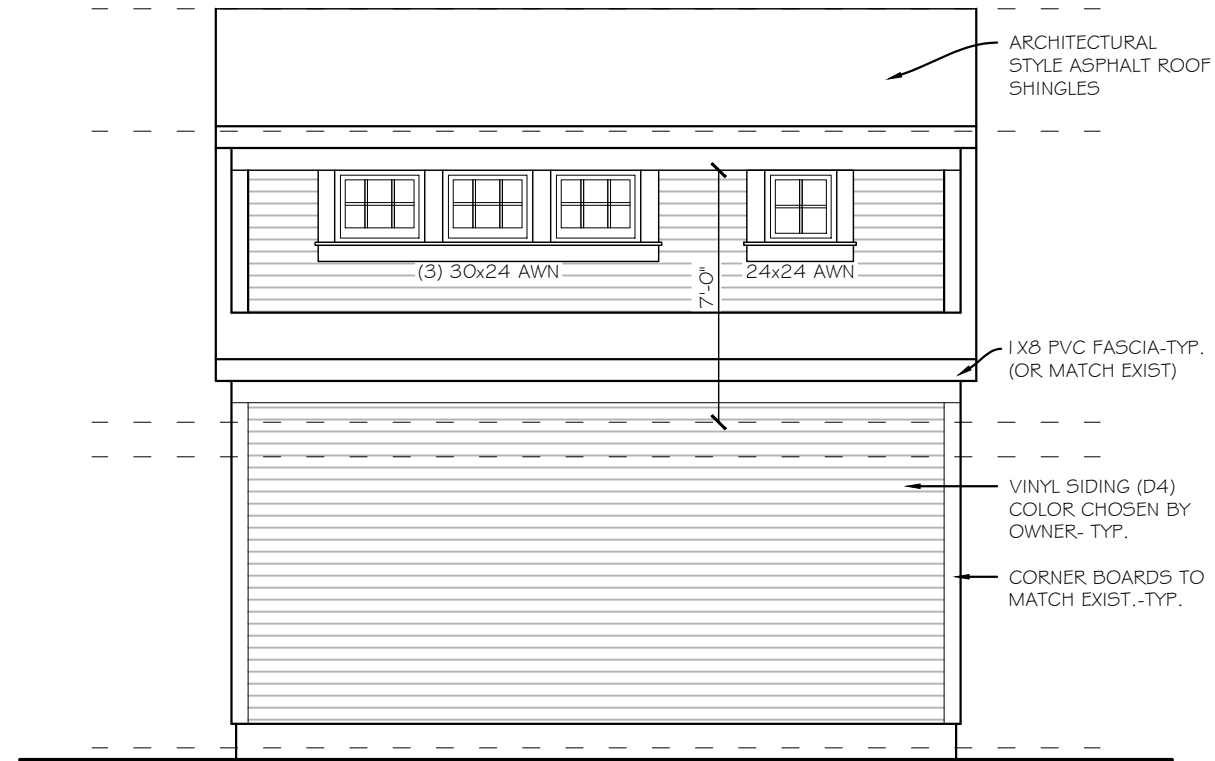

3 REAR ELEVATION
SCALE: 1/4" = 1'-0"

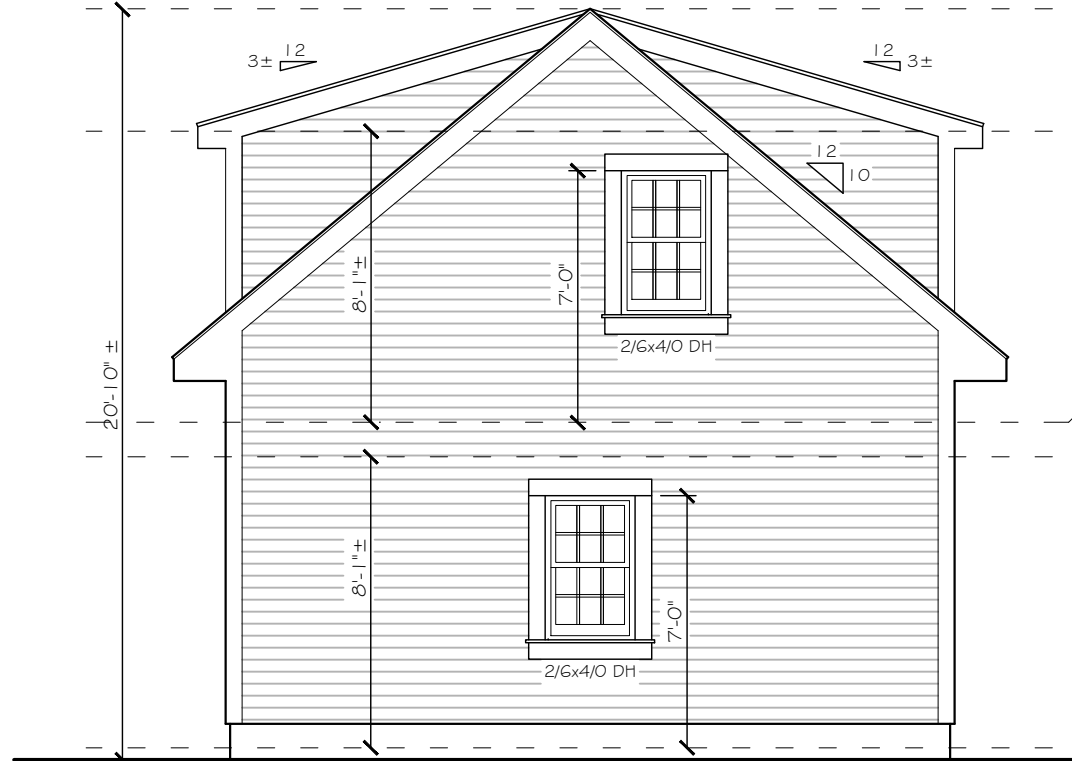

4 LEFT ELEVATION
SCALE: 1/4" = 1'-0"

**NOT FOR
CONSTRUCTION**

PROJECT:		DETACHED GARAGE VARAO RESIDENCE 50 RODMAN STREET FAIRHAVEN, MA 02719
DRAWING SET:		
SCALE:		DATE:
AS SHOWN		10/25/22
DRAWING TITLE:		A-2.0
ELEVATIONS		
MADISON LOPES RESIDENTIAL DESIGN SERVICES ACUSHNET, MA 02743 (508) 951-7237		