





# GENERAL NOTES

1. REFER TO EXTERIOR ELEVATIONS THIS SHEET FOR EXTERIOR SIGNAGE LOCATIONS, SIZES & DESCRIPTIONS.
2. EXTERIOR SIGNAGE PROVIDED BY TSV AND INSTALLED BY TSV. GC TO MAKE FINAL CONNECTION.

Consultant:  
**BKA** ARCHITECTS  
 Boston + Brockton  
 142 Crescent Street  
 Brockton, MA 02302  
 508.583.5603  
 bkaarchitects.com

Seal:

COPYRIGHT 2021  
 THIS DRAWING IS AN INSTRUMENT OF SERVICE AND AS SUCH REMAINS THE PROPERTY OF CHIPOTLE MEXICAN GRILL, INC.. PERMISSION FOR USE OF THIS DOCUMENT IS LIMITED AND CAN BE EXTENDED ONLY BY WRITTEN AGREEMENT WITH CHIPOTLE MEXICAN GRILL, INC..



CHIPOTLE MEXICAN GRILL, INC.  
 PO BOX 182566  
 COLUMBUS, OH 43218-2566  
 TELEPHONE: (614) 318-2482  
 INTERNET: WWW.CHIPOTLE.COM

STORE NO.: 4413  
 FAIRHAVEN  
 14 PLAZA WAY, FAIRHAVEN, MA  
 CITY STATE ZIP

Issue Record:  
 03/08/21 COMBINED PROTO RELEASE





Revisions:

Drawn: \_\_\_\_\_ Checked: \_\_\_\_\_  
 AUTHOR CHECKER

Project No.  
 CMG 4413

Contents:  
 EXTERIOR ELEVATIONS

A301

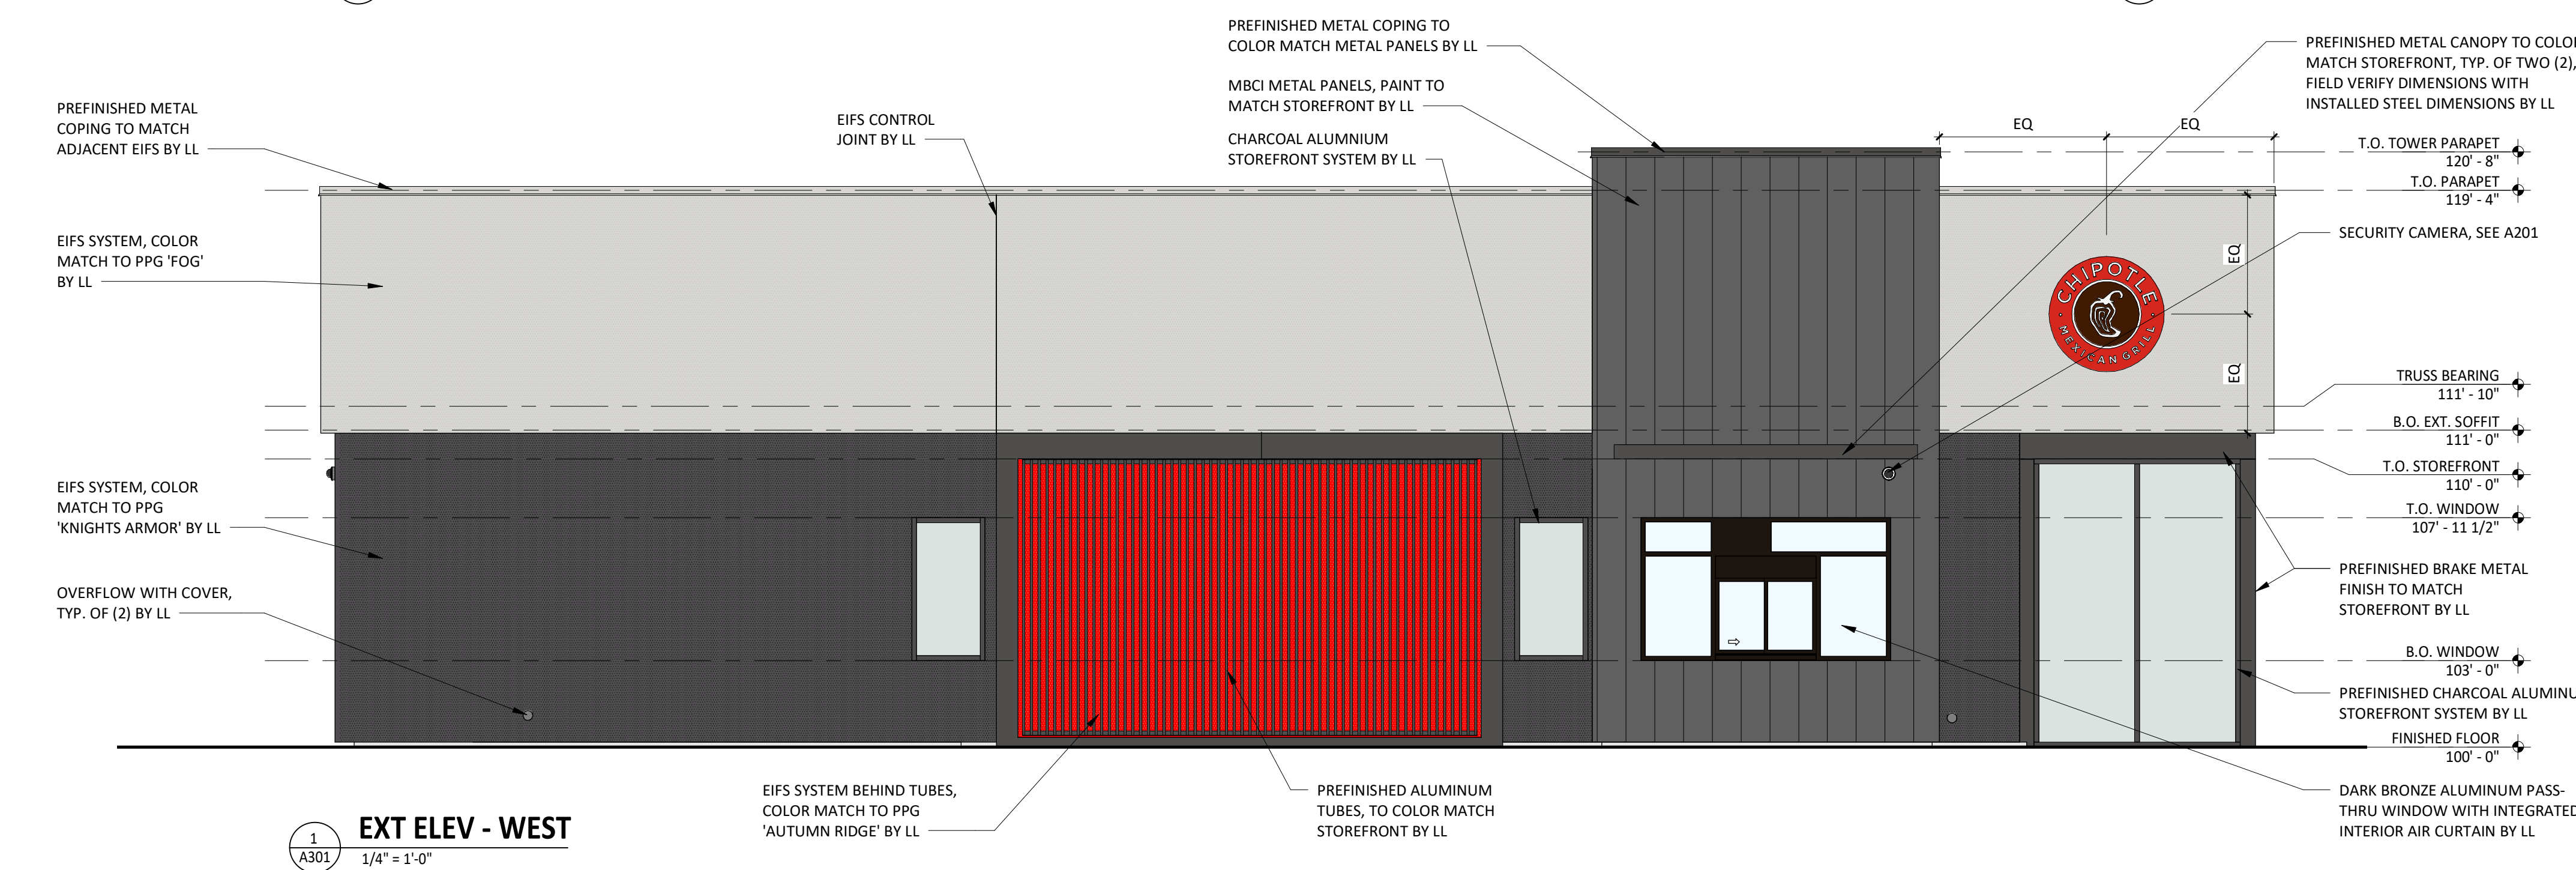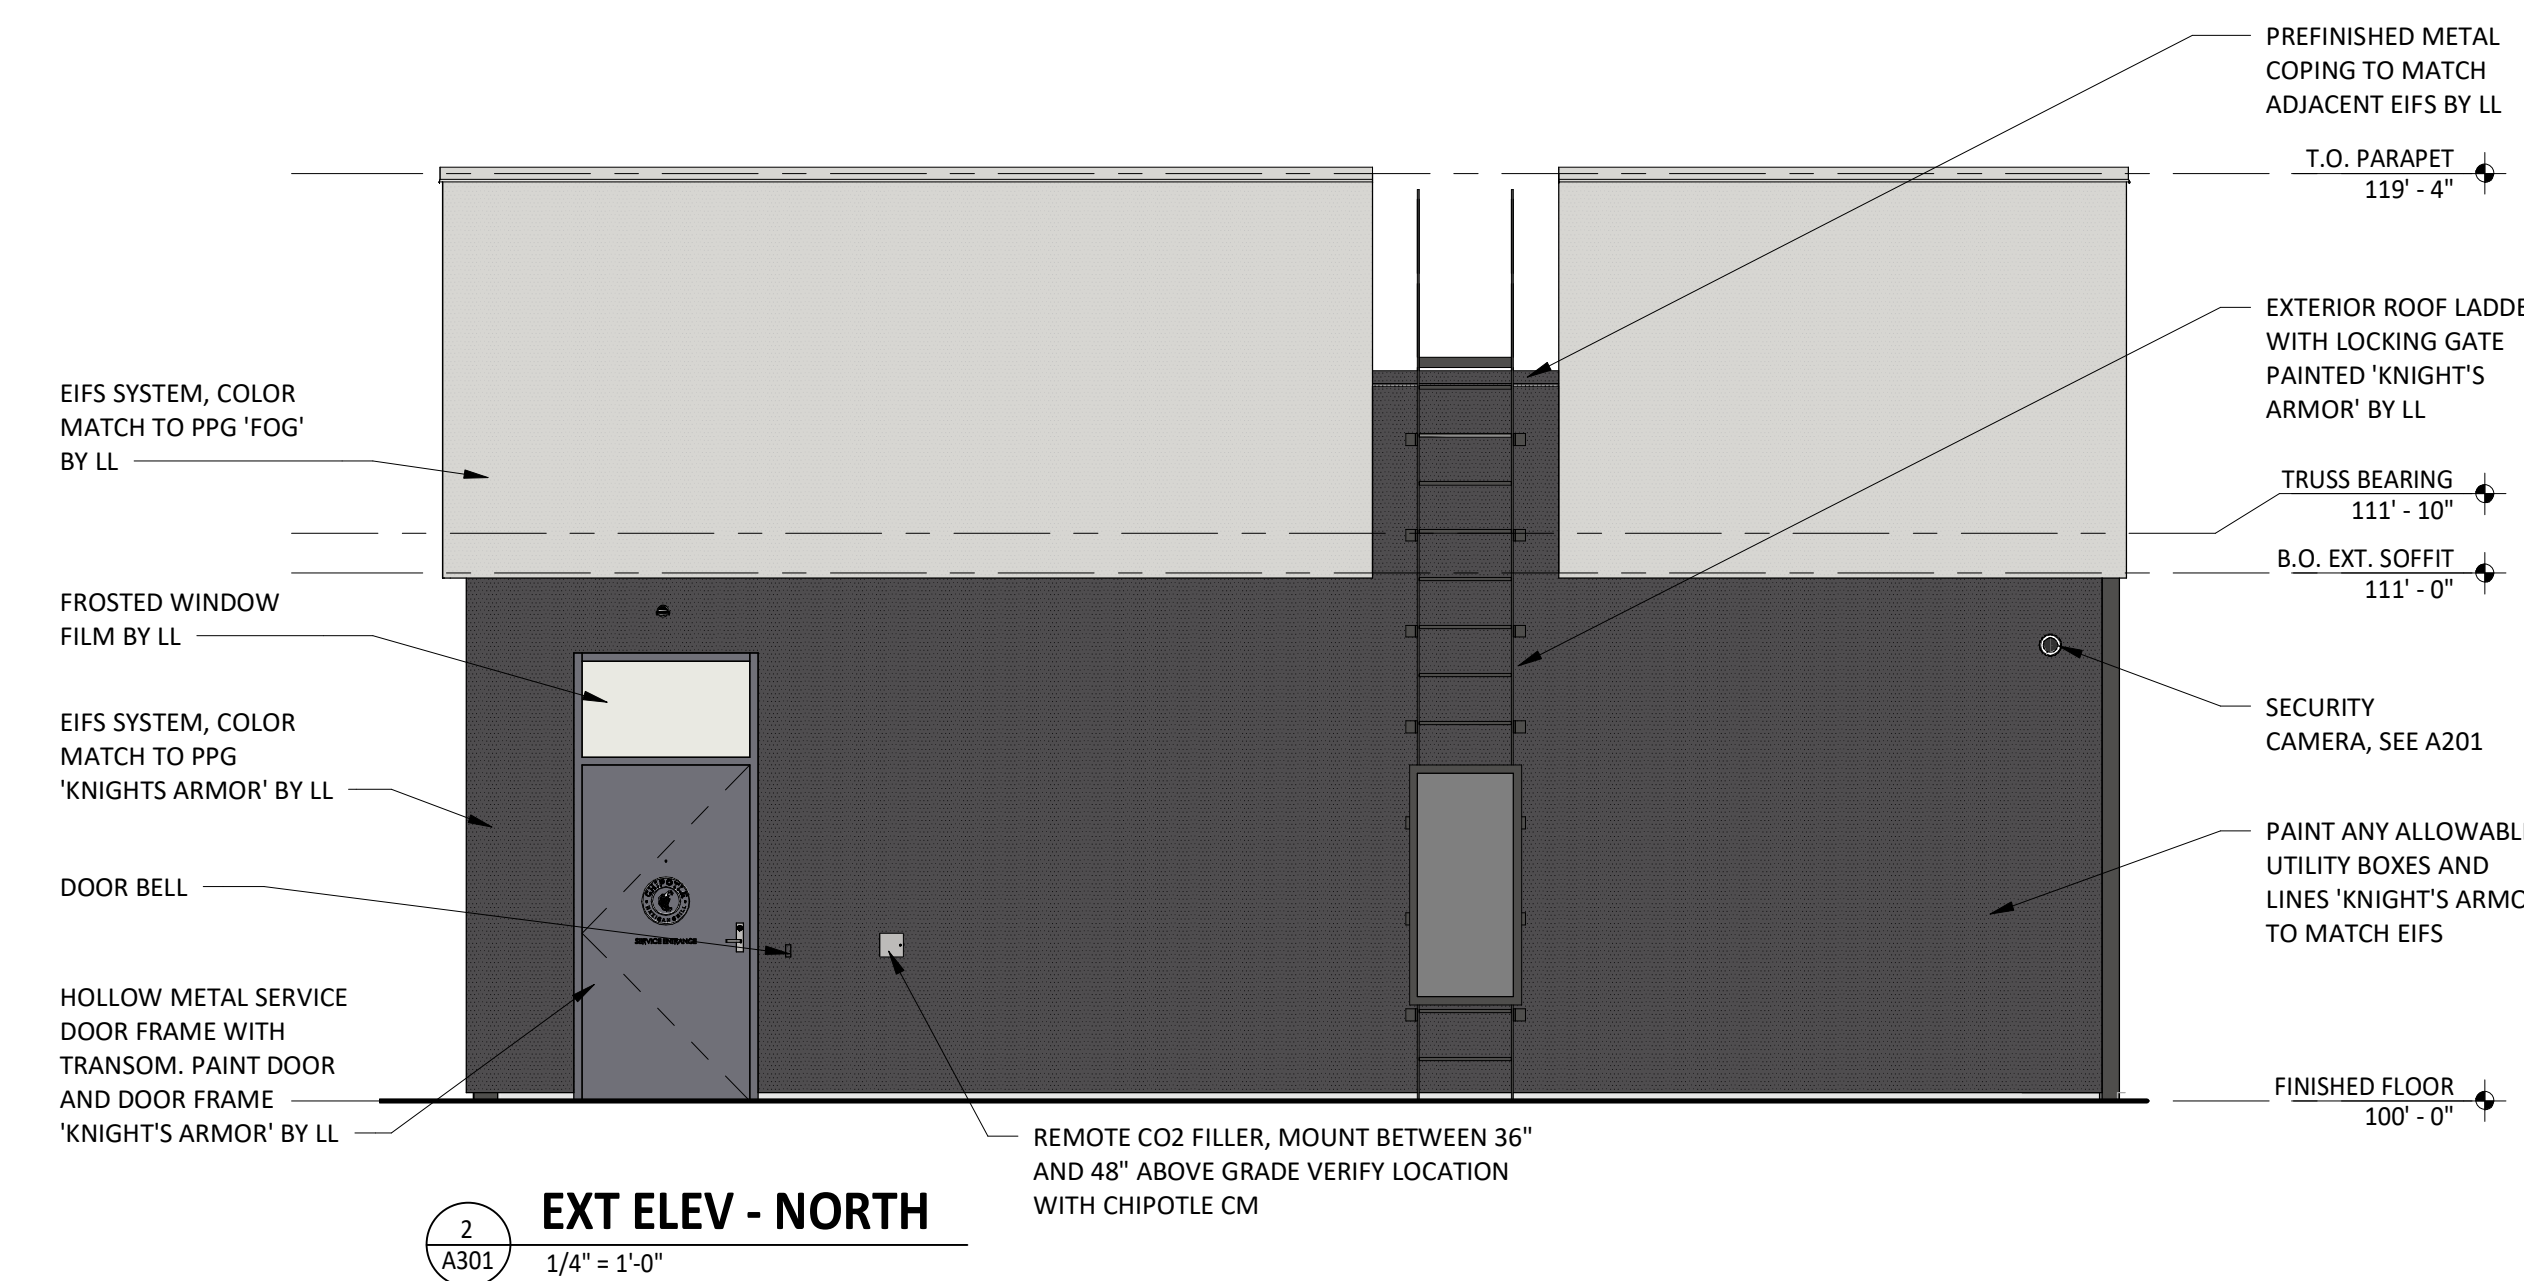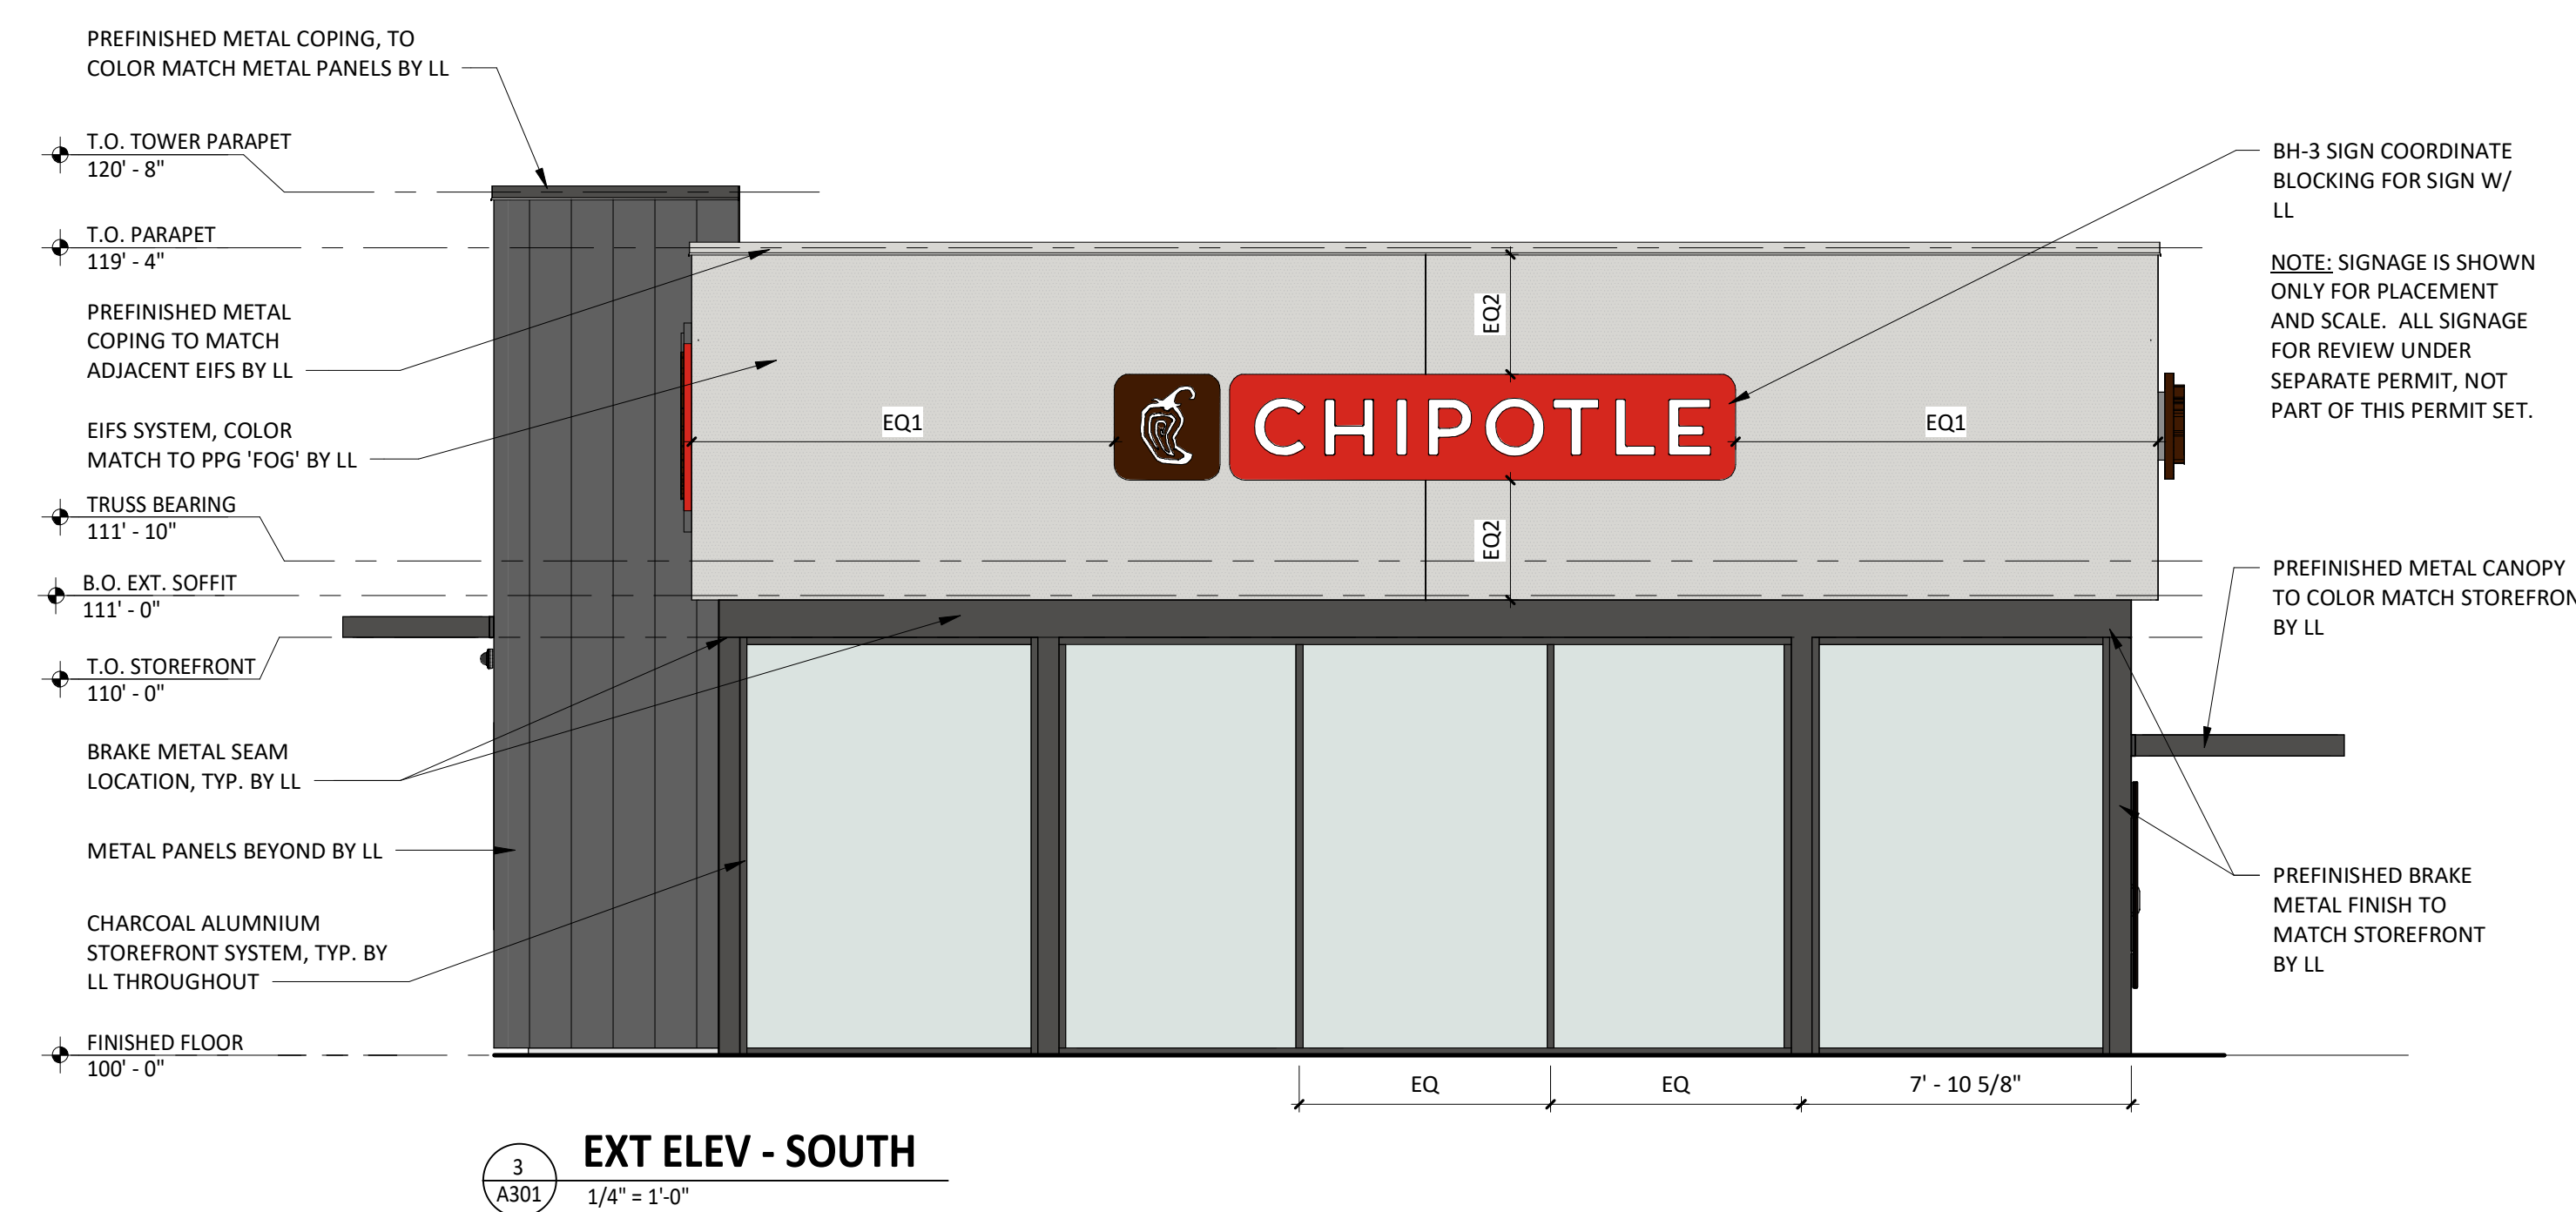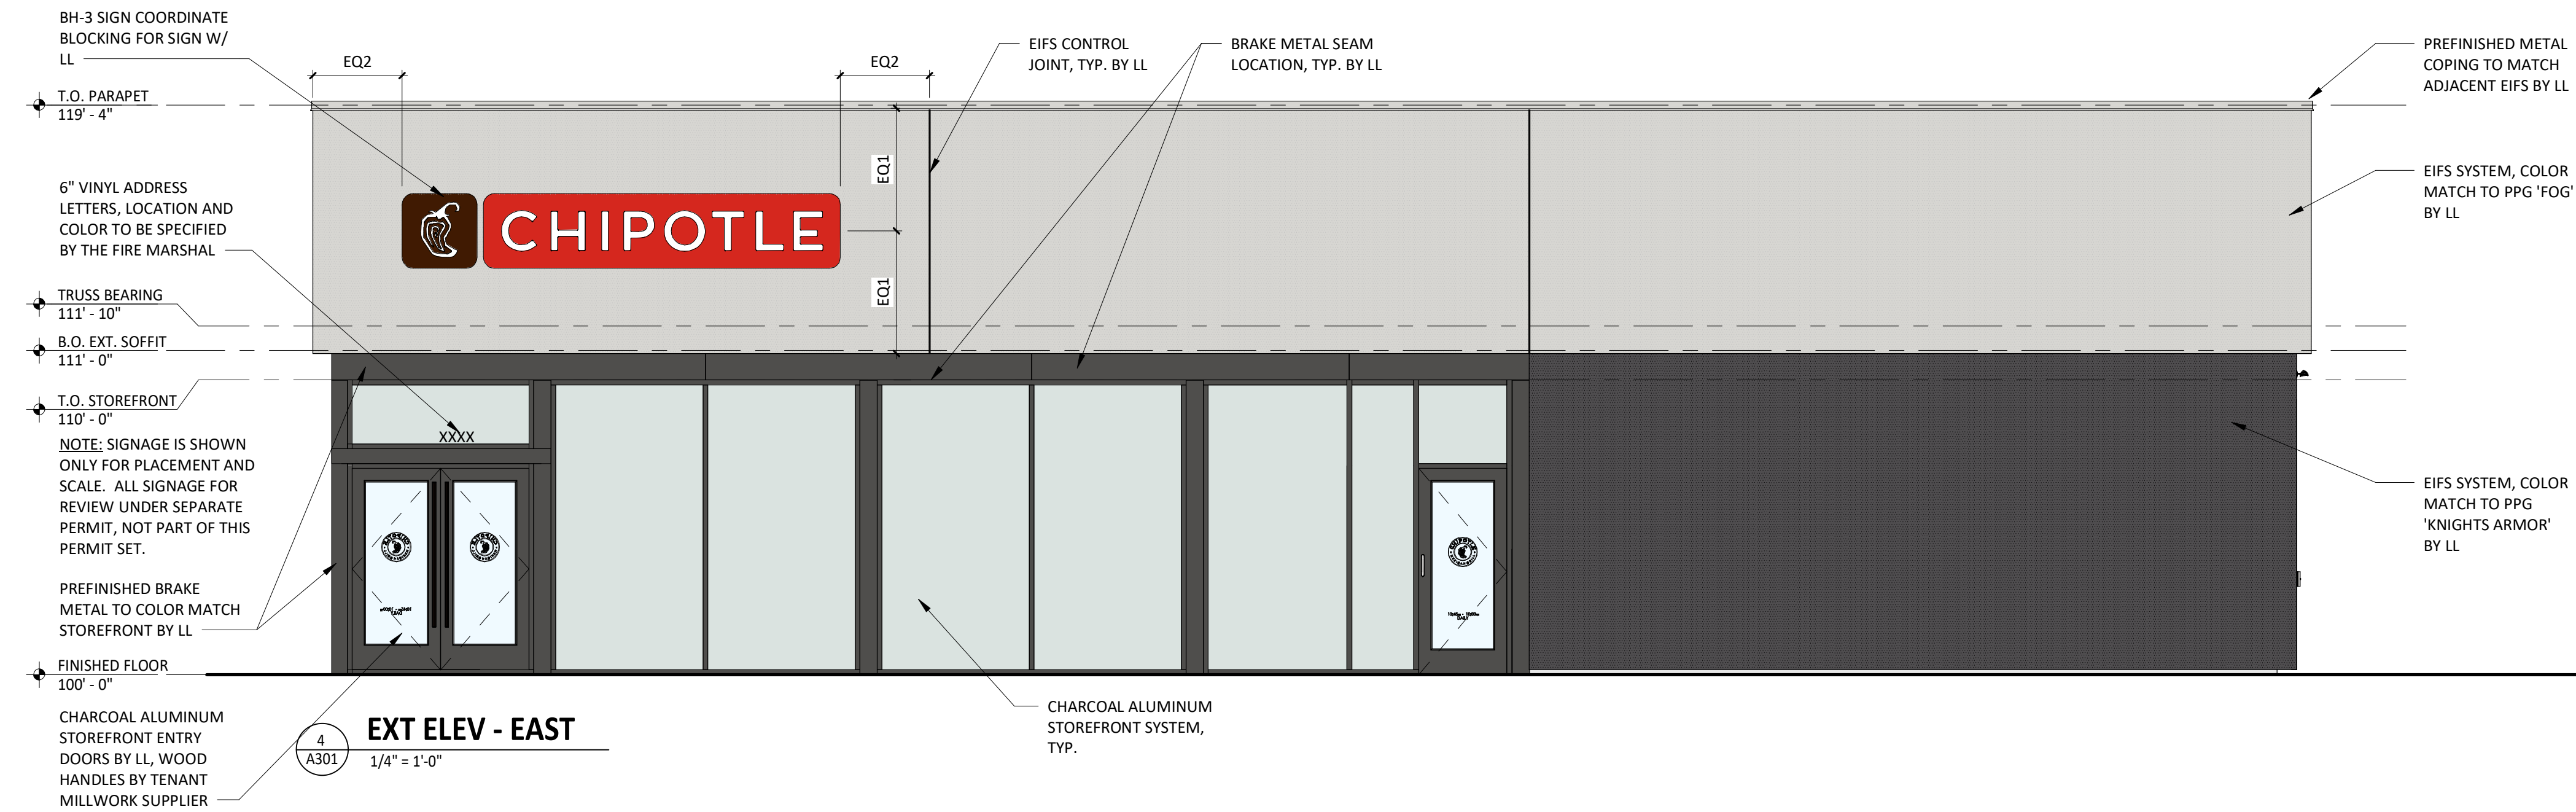






4 EXTERIOR PERSPECTIVE

A901



3 EXTERIOR PERSPECTIVE

A901

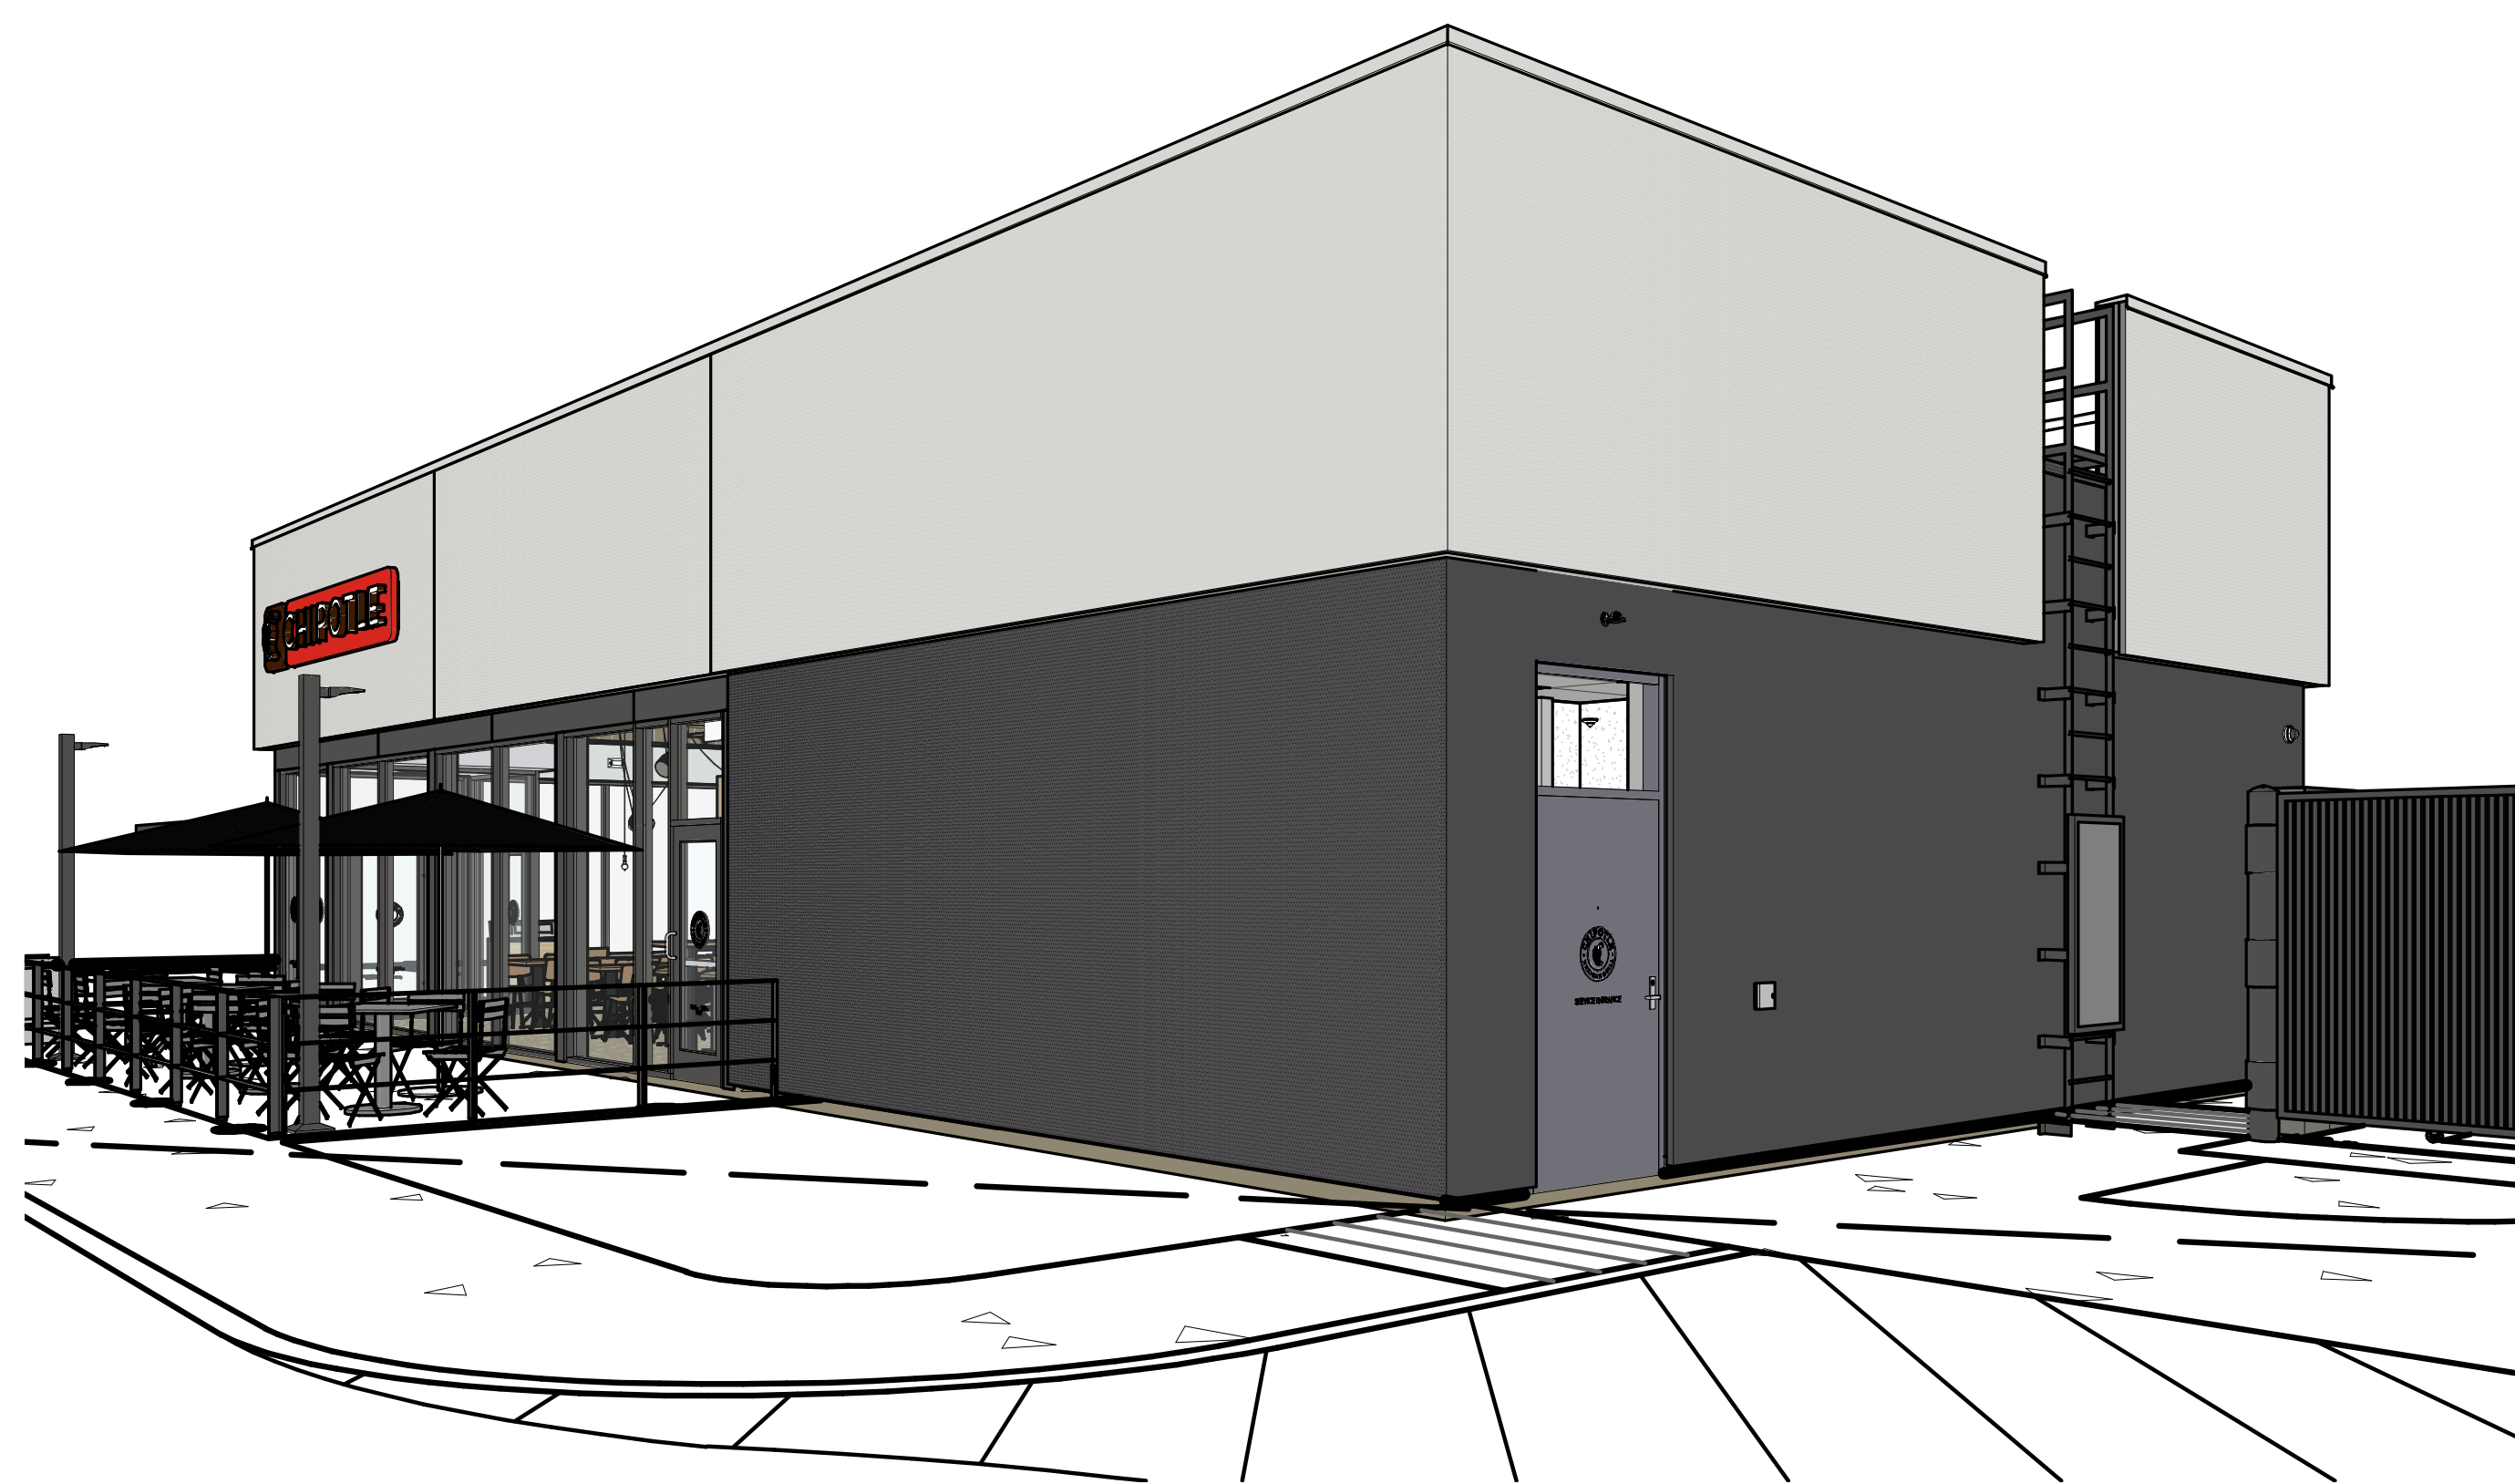

2 EXTERIOR PERSPECTIVE

A901



1 EXTERIOR PERSPECTIVE

A901

Seal:

COPYRIGHT 2021  
 THIS DRAWING IS AN INSTRUMENT OF SERVICE  
 AND AS SUCH REMAINS THE PROPERTY OF  
 CHIPOTLE MEXICAN GRILL, INC. PERMISSION FOR  
 USE OF THIS DOCUMENT IS LIMITED AND CAN BE  
 EXTENDED ONLY BY WRITTEN AGREEMENT WITH  
 CHIPOTLE MEXICAN GRILL, INC.



CHIPOTLE MEXICAN GRILL, INC.  
 PO BOX 182566  
 COLUMBUS, OH 43218-2566  
 TELEPHONE: (614) 318-2482  
 INTERNET: WWW.CHIPOTLE.COM

STORE NO.: 4413  
 FAIRHAVEN  
 14 PLAZA WAY, FAIRHAVEN, MA  
 CITY STATE ZIP

Issue Record:  
 03/08/21 COMBINED PROTO RELEASE

Revisions:

Drawn: \_\_\_\_\_ Checked: \_\_\_\_\_  
 AUTHOR CHECKER

Project No.  
 CMG 4413

Contents:  
 EXTERIOR  
 PERSPECTIVES