


1 COMPOSITE ROOF PLAN  
1/4" = 1'-0"

#	DATE	DESCRIPTION
00	Xxx.00.0000	DESCRIPTION
#	DATE	DESCRIPTION
ISSUANCES:		
SEAL:		

NOT FOR CONSTRUCTION  
 ISSUED FOR REVIEW

CONSULTANT:  
  
 OWNER:

PROJECT: 1859.00  
**FAIRHAVEN UNITARIAN  
 MEMORIAL CHURCH**  
 MEMORIAL CHURCH  
 102 Green Street  
 Fairhaven, MA 02719

KEY:  


#	DATE	DESCRIPTION
00	Xxx. 00. 0000	DESCRIPTION

ISSUANCES:  
 SEAL:


SHEET TITLE:  
**MEMORIAL CHURCH  
 NORTH ELEVATION**

SHEET #:  
**A5**



1 NORTH ELEVATION  
 3/16" = 1'-0"

PROVIDE CATHODIC PROTECTION OF CORRODED STEEL FLOOR  
 SUPPORT AT CLOISTER

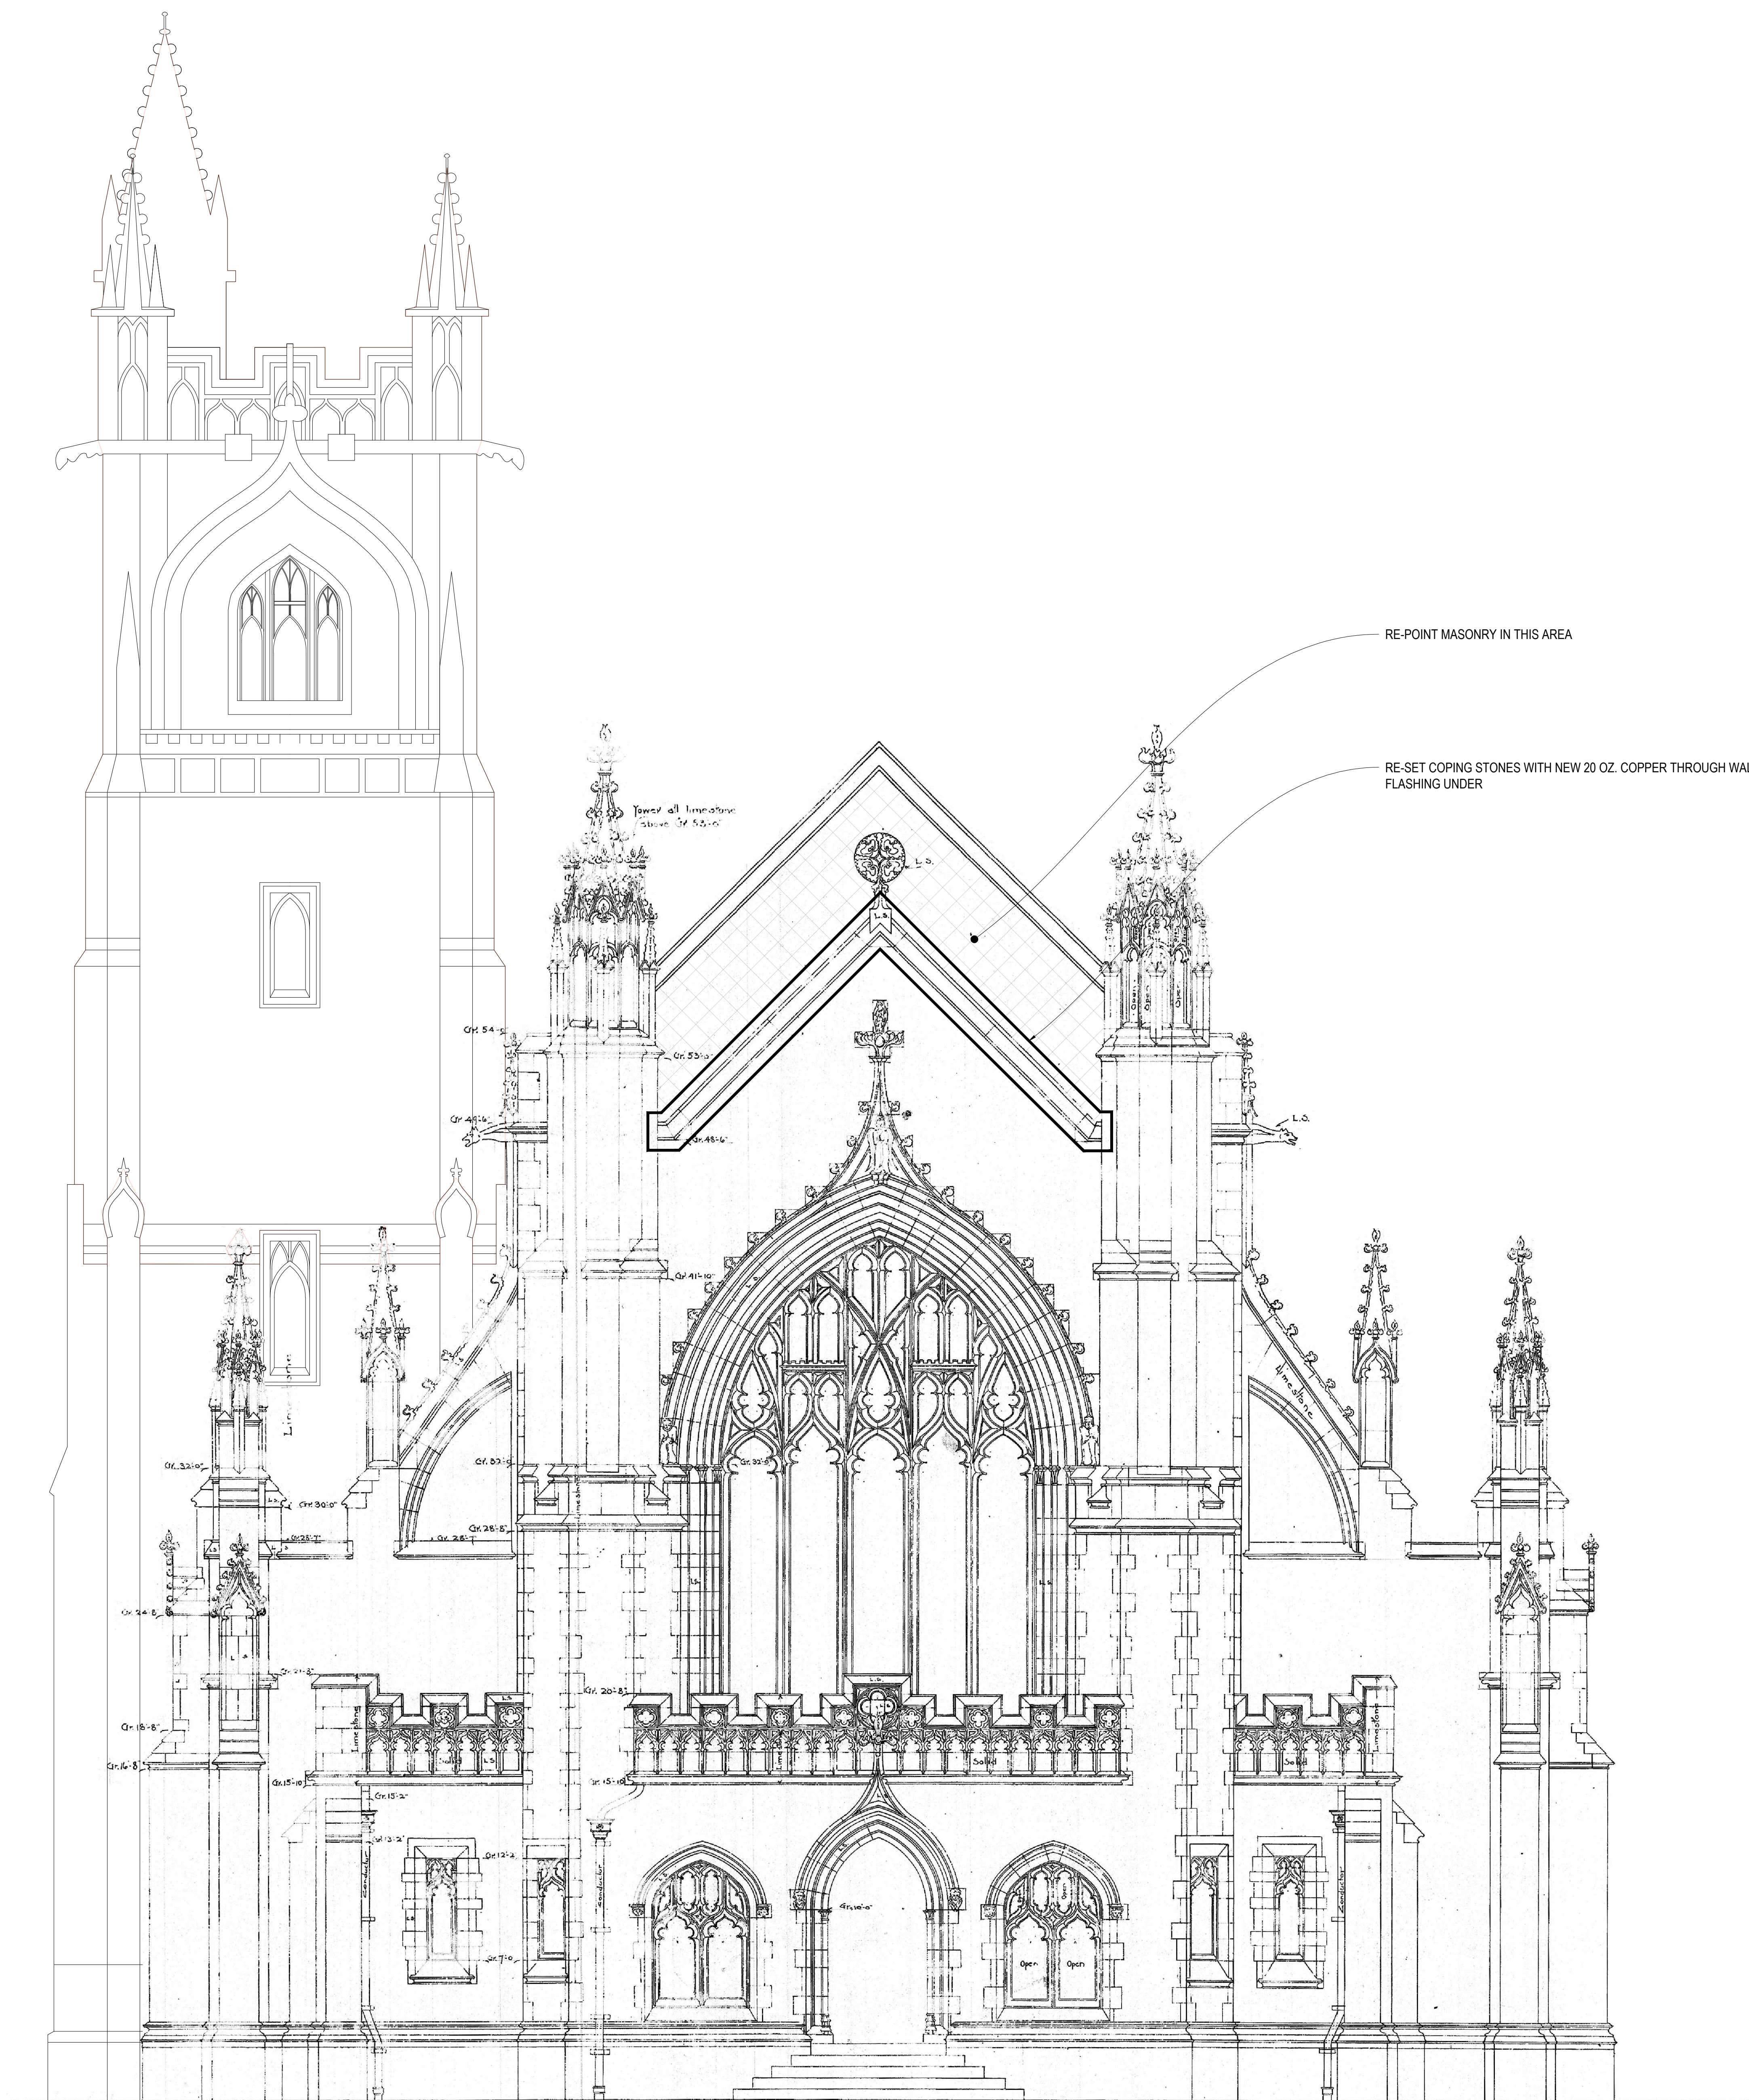


1 WEST ELEVATION  
1/4" = 1'-0"

ARCHITECT:  
  
**Spencer, Sullivan & Vogt**  
 ARCHITECTURE • PRESERVATION  
 1 Thompson Square | Suite 504  
 Charlestown, MA 02129-3308  
 T: (617) 861-4291  
 www.SSVarchitects.com

CONSULTANT:  
 OWNER:

PROJECT: 1859.00  
**FAIRHAVEN UNITARIAN  
 MEMORIAL CHURCH**  
 MEMORIAL CHURCH  
 102 Green Street  
 Fairhaven, MA 02719

KEY:  


00	Xxx.00.0000	DESCRIPTION
#	DATE	DESCRIPTION
ISSUANCES:		

SEAL:  


SHEET TITLE:  
**MEMORIAL CHURCH WEST  
 ELEVATION**

SHEET #:  
**A6**




1 ELEVATION FROM GREEN STREET (EAST)  
3/16" = 1'-0"

ARCHITECT:  
  
**Spencer, Sullivan & Vogt**  
 ARCHITECTURE • PRESERVATION  
 1 Thompson Square | Suite 504  
 Charlestown, MA 02129-3308  
 T: (617) 861-4291  
 www.SSVarchitects.com

CONSULTANT:  
 OWNER:

PROJECT: 1859.00  
**FAIRHAVEN UNITARIAN  
 MEMORIAL CHURCH**  
 MEMORIAL CHURCH  
 102 Green Street  
 Fairhaven, MA 02719

KEY:

 

#	DATE	DESCRIPTION
00	Xxx. 00. 0000	DESCRIPTION


ISSUANCES:  
 SEAL:

NOT FOR CONSTRUCTION  
 ISSUED FOR REVIEW

SHEET TITLE:  
**MEMORIAL CHURCH  
 ELEVATION FROM GREEN  
 STREET**


SHEET #:  
**A7**

REPLACE EXISTING ROOF WITH NEW COPPER ROOF

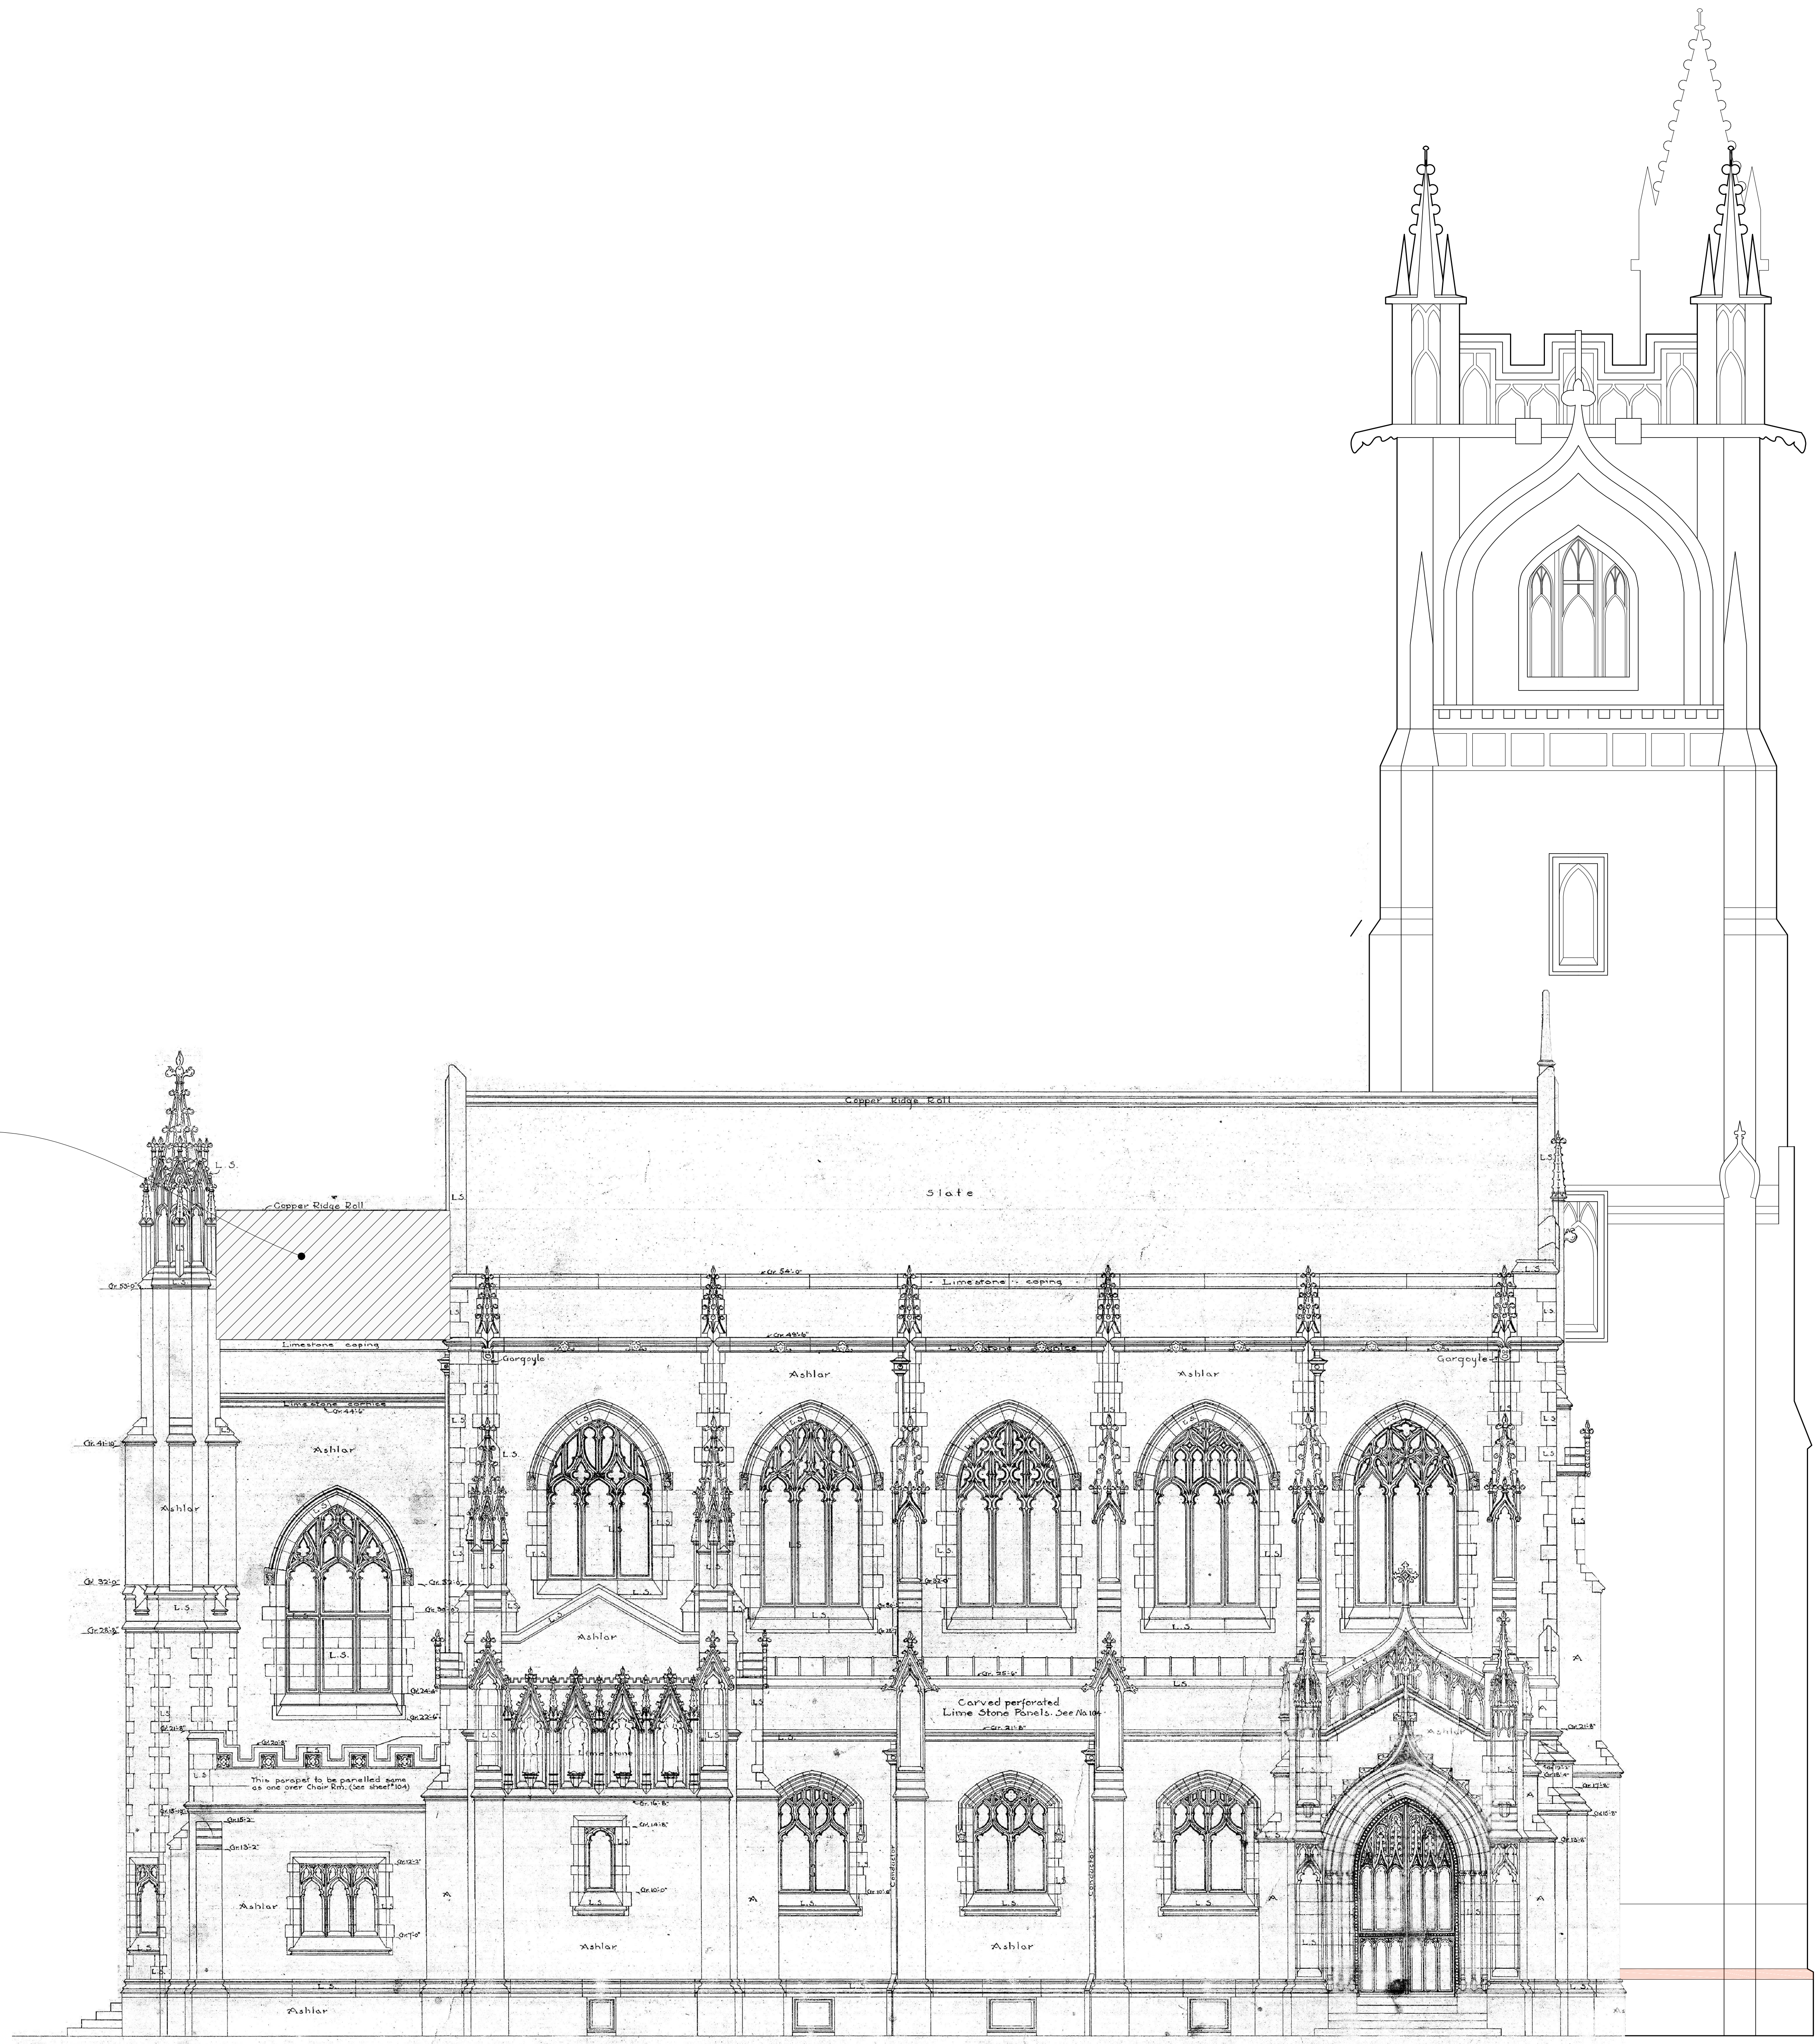

1 SOUTH ELEVATION  
 3/16" = 1'-0"

PROJECT: 1859.00  
**FAIRHAVEN UNITARIAN  
 MEMORIAL CHURCH**  
 MEMORIAL CHURCH  
 102 Green Street  
 Fairhaven, MA 02719

KEY:  


00	Xxx.00.0000	DESCRIPTION
#	DATE	DESCRIPTION
ISSUANCES:		

SEAL:  


SHEET TITLE:  
**MEMORIAL CHURCH  
 SOUTH ELEVATION**

SHEET #:  
**A8**