

**REFERENCE NOTES:**


1. EXISTING CONDITIONS SURVEY PREPARED BY OTHERS DATED FEBRUARY 3, 2021.

**GENERAL NOTES:**

1. EXISTING DRAINAGE SYSTEM INCLUDING DRAINAGE PIPES AND STRUCTURES SHALL THOROUGHLY BE CLEANED AND REMOVED OF SEDIMENTS PRIOR TO THE START OF CONSTRUCTION.

**LEGEND:**

- LIMIT OF DISTURBANCE
- SAWCUT LINE
- DRAINAGE LINE
- DRAINAGE MANHOLE
- CEMENT CONCRETE WALK
- REMOVE AND DISPOSE LIGHT POLE
- EXISTING TO REMAIN, PROTECT DURING CONSTRUCTION
- REFER TO LANDSCAPE DRAWINGS
- REMOVE AND DISPOSE
- REMOVE AND RESET
- REMOVE AND STOCKPILE

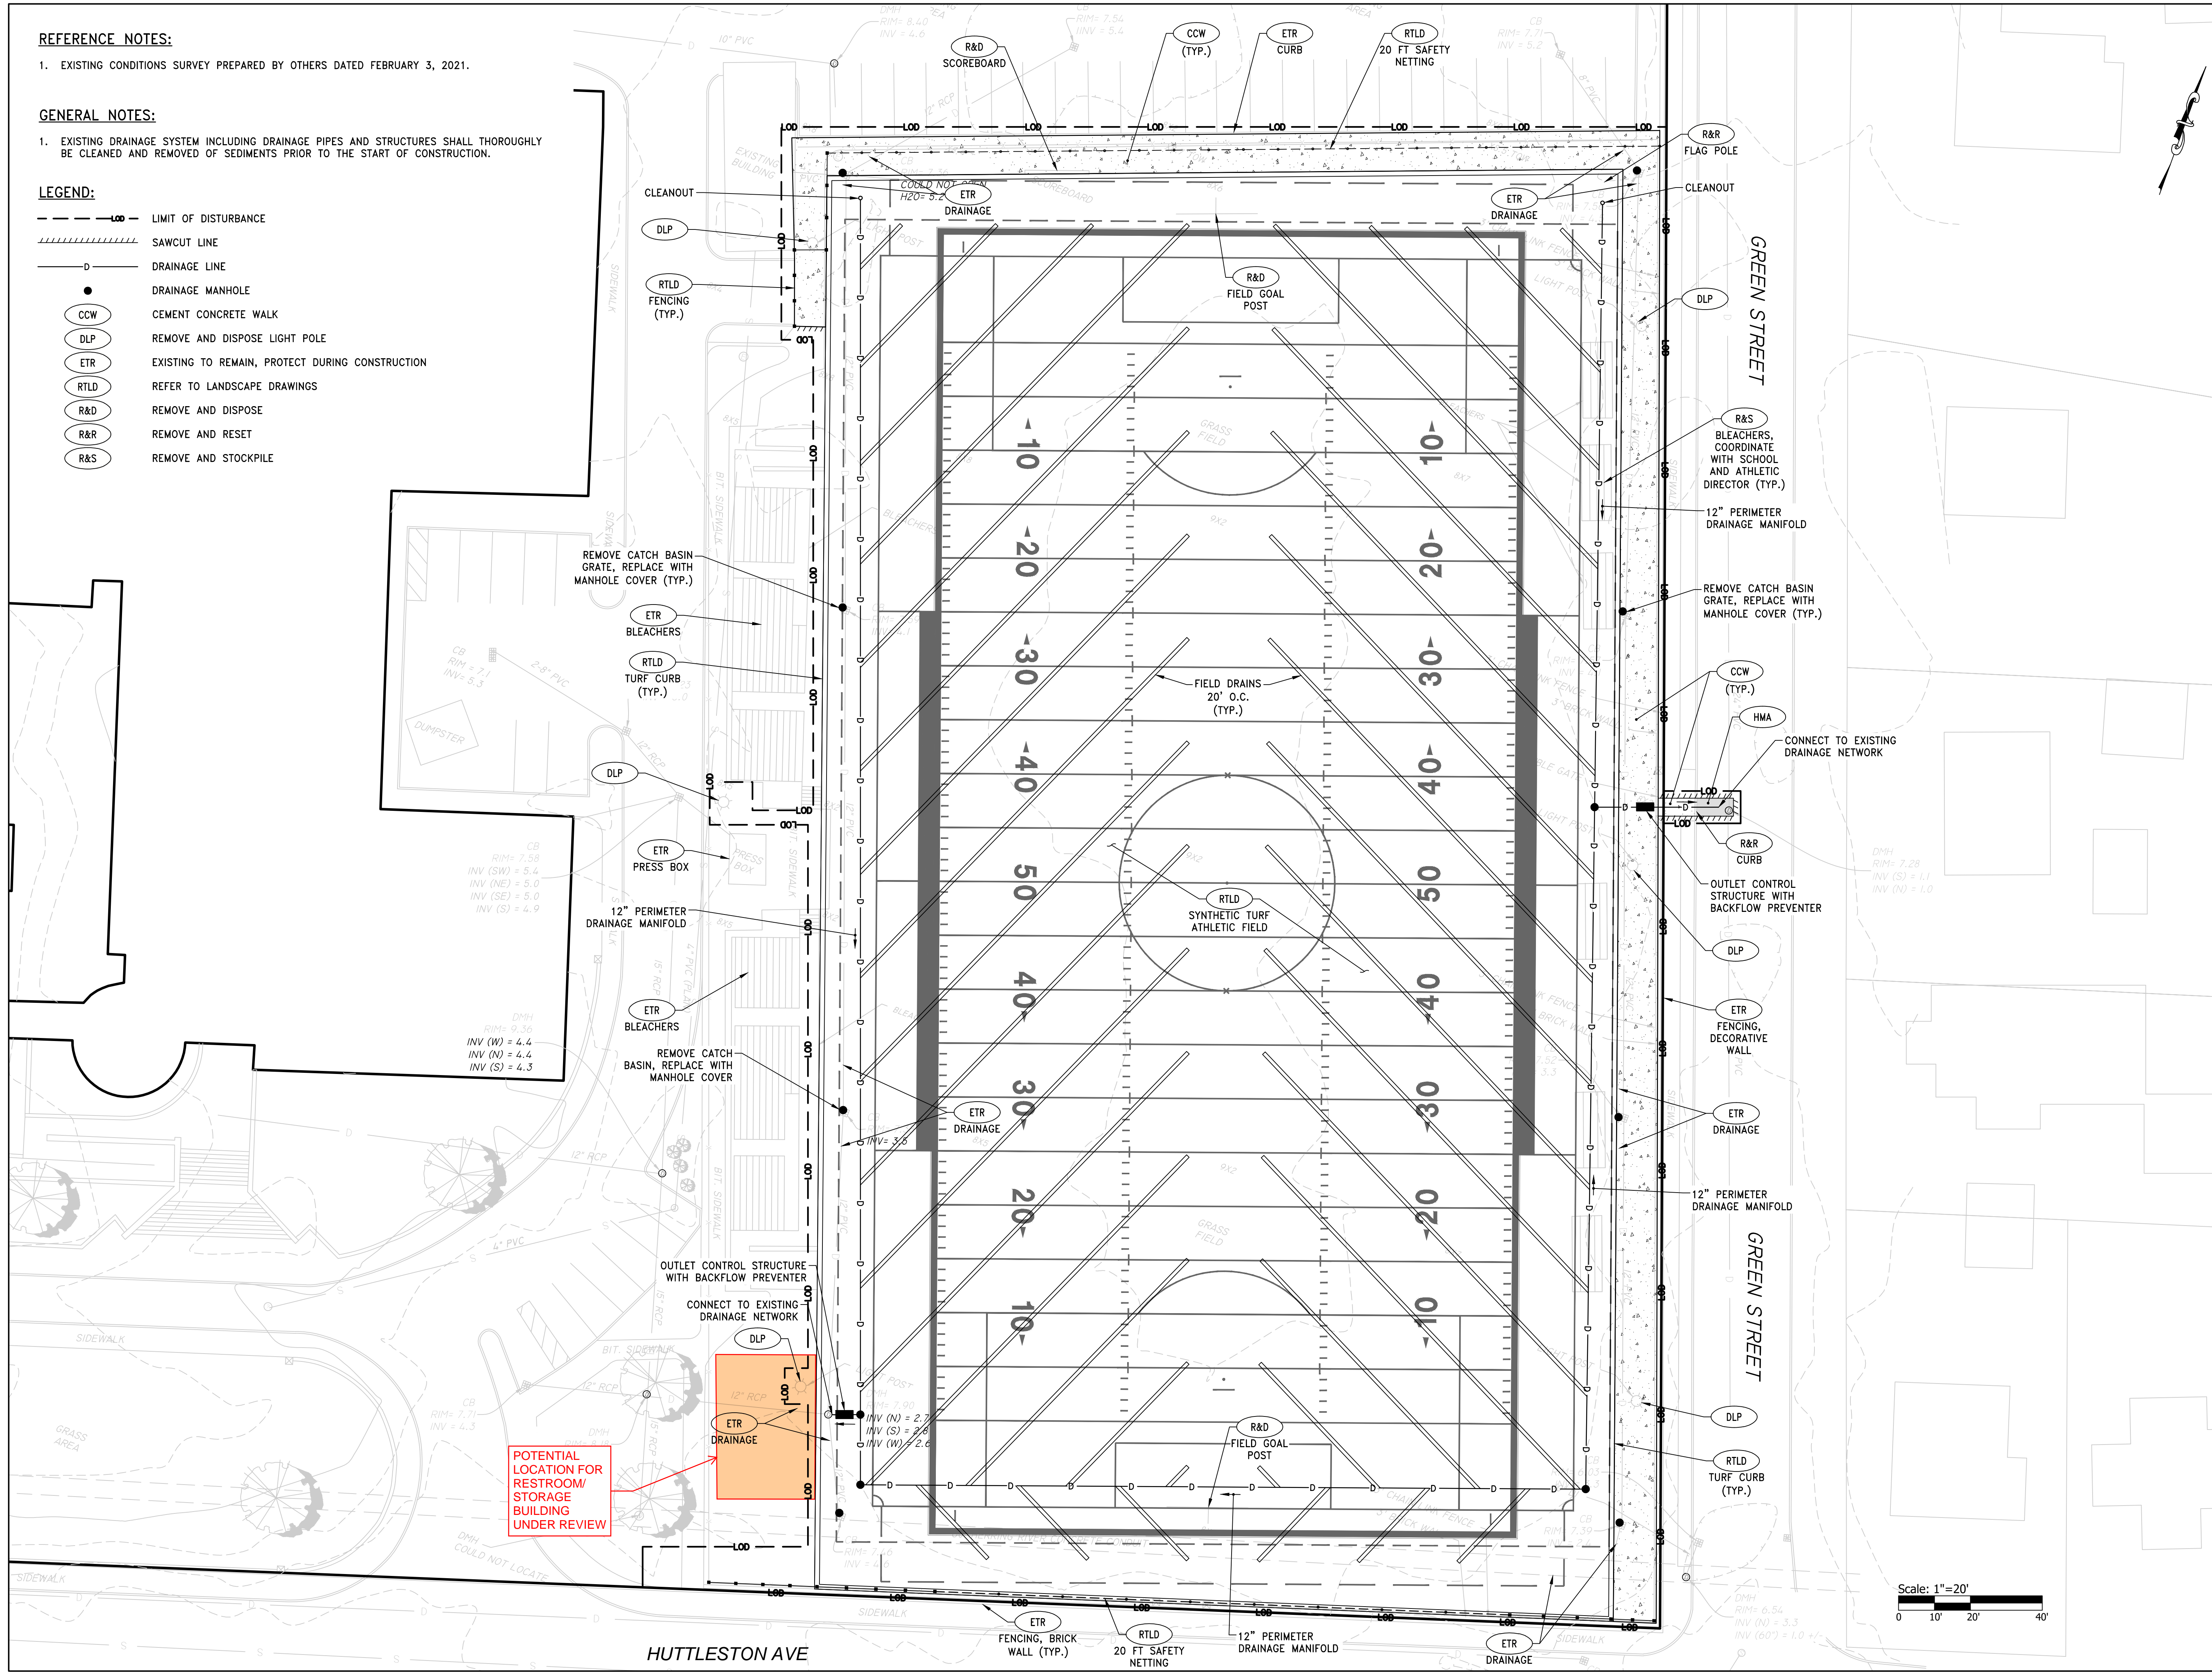

**Draft Print**  
02/23/2021 2:29:23 PM

STAMP

CONSULTANT



SHEET TITLE

DEMOLITION, SITE,  
DRAINAGE & UTILITY PLAN

PROJECT NAME

FAIRHAVEN HIGH SCHOOL  
ATHLETIC FIELD-SYNTHETIC TURF

PROJECT ADDRESS

12 HUTTLESTON AVE  
FAIRHAVEN, MA 02719

SUBMITTAL

DATE

NO. REVISIONS DATE


NO.	REVISIONS	DATE

DRAWN BY: AWB CHECKED BY: JRR

DATE ISSUED: 02/XX/2021 SCALE: 1"=20'

PROJ. NO. 20211.00

SHEET NO. C1.0

 

FAIRHAVEN HS ATHLETIC FIELD-SYNTHETIC TURF  
SCHEMATIC DESIGN - 01/22/2021