


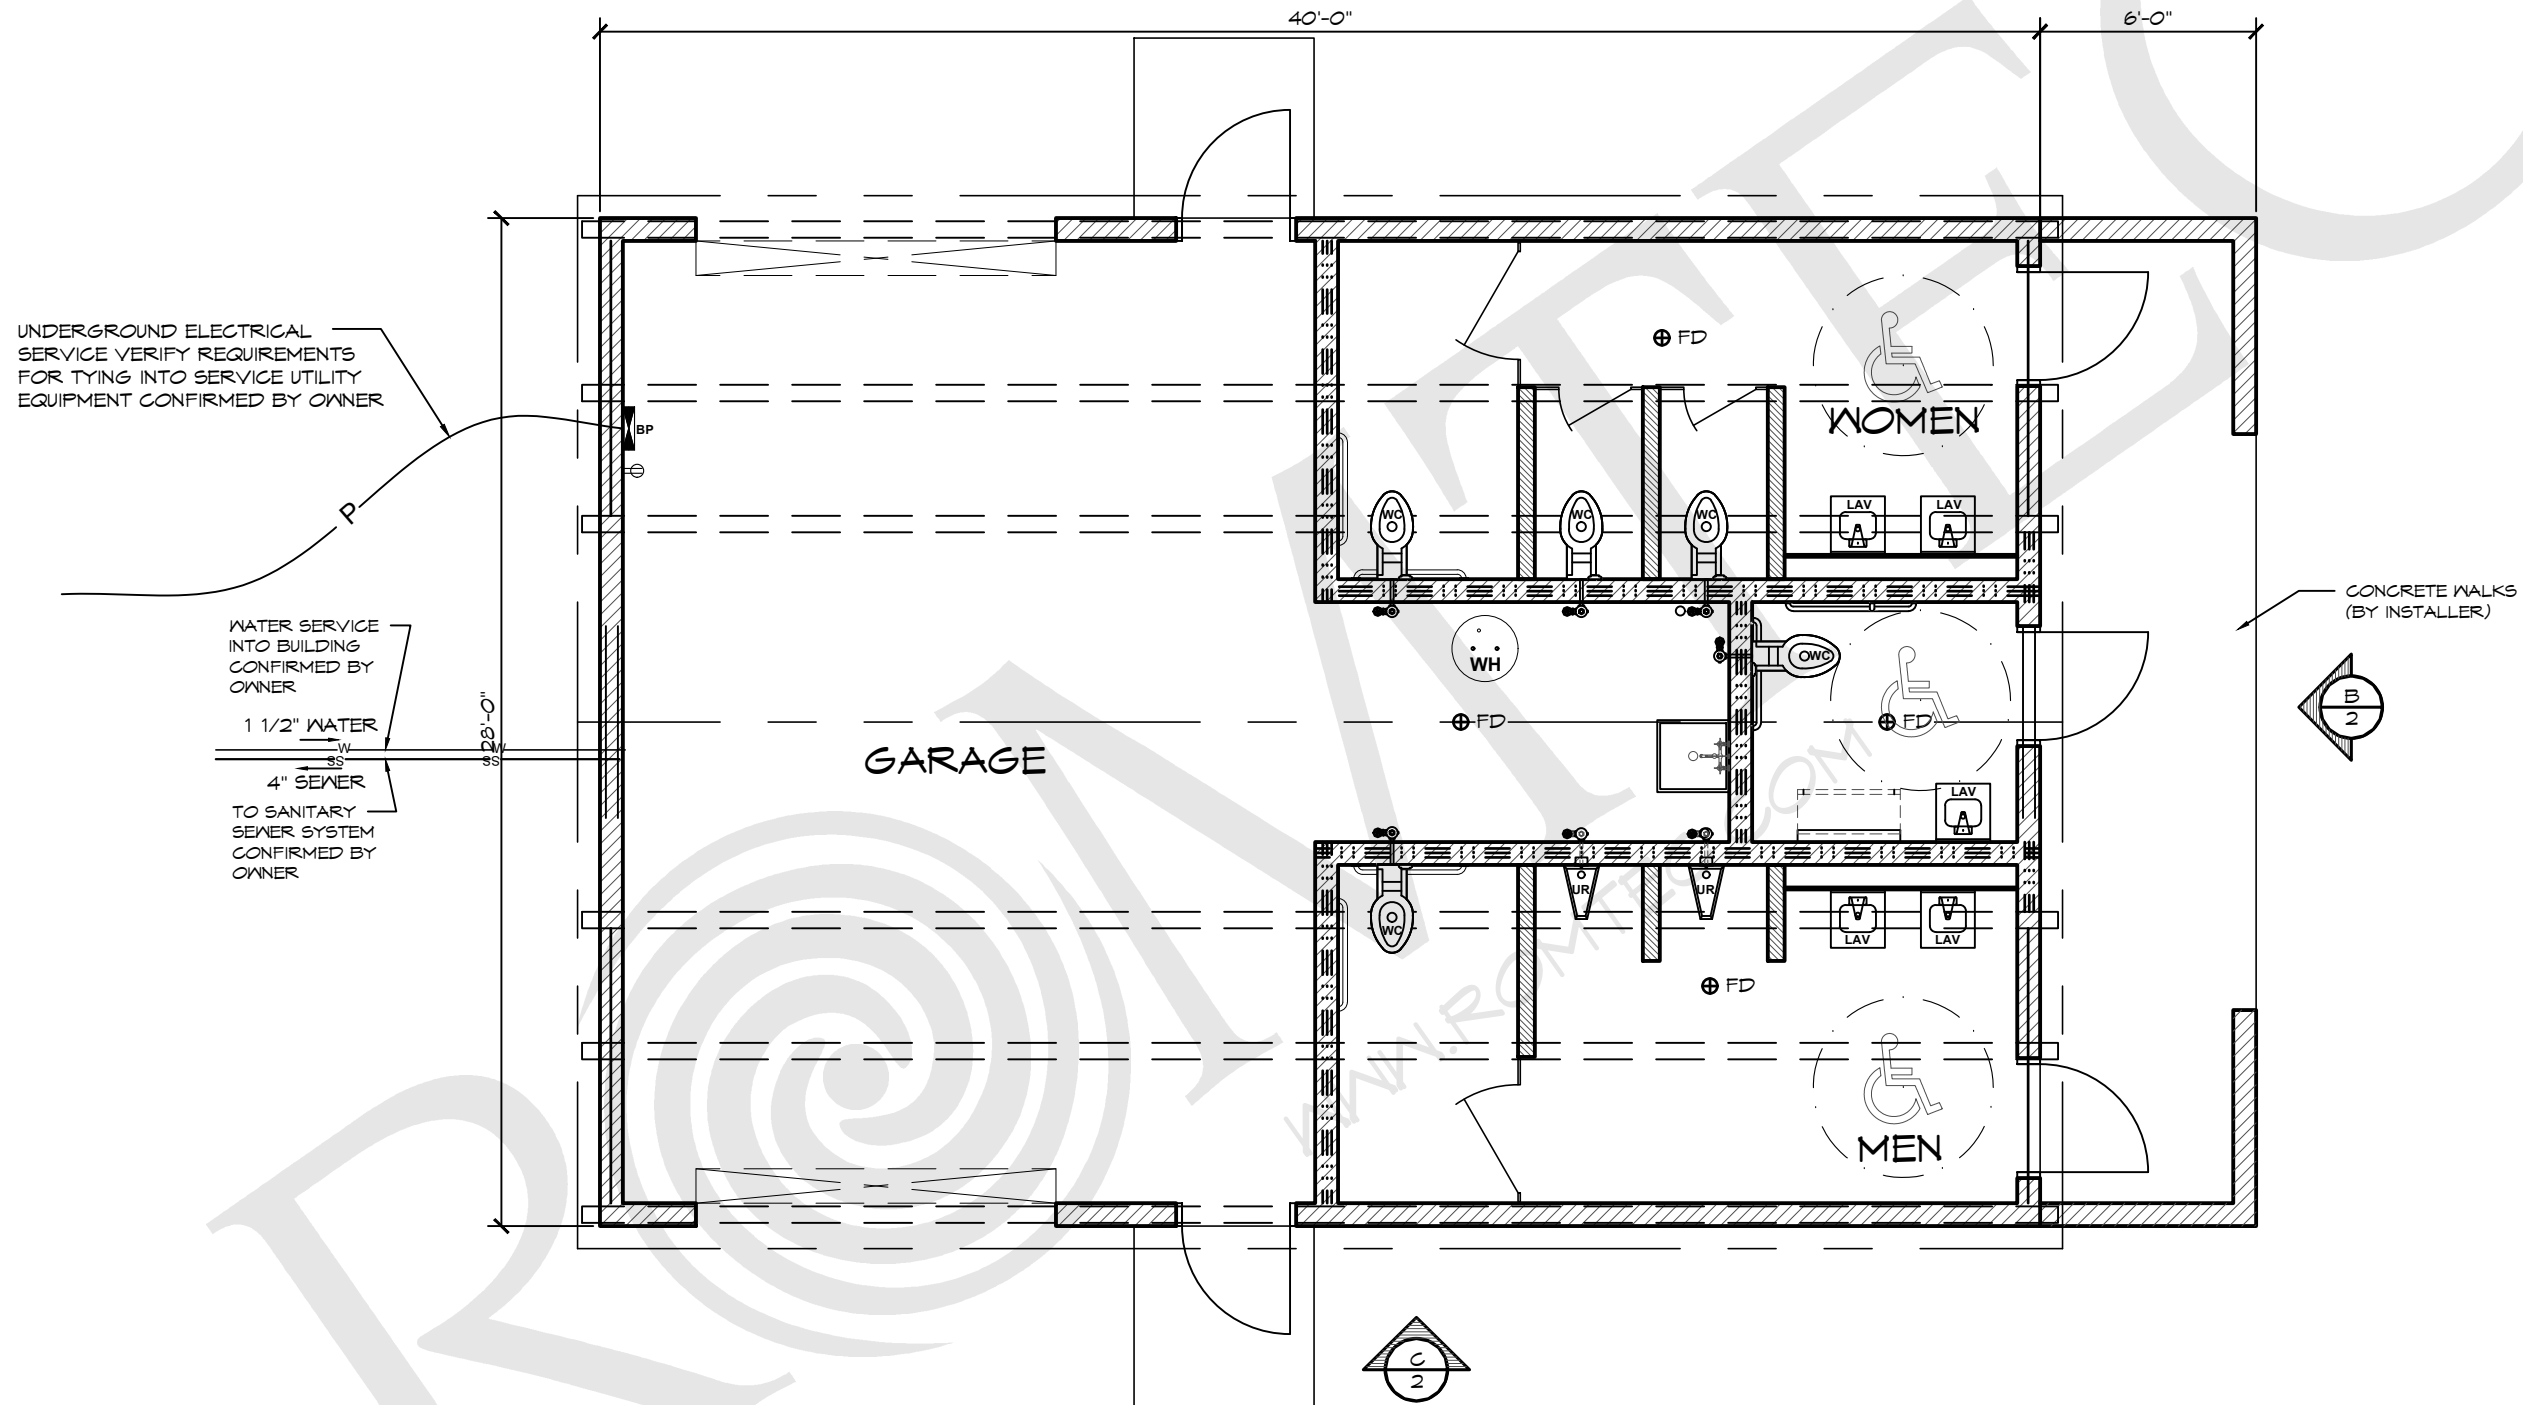


THESE PLAN VIEW AND ELEVATION DRAWINGS ARE A PRELIMINARY ARCHITECTURAL REPRESENTATION OF THE BUILDING. ALL DIMENSIONS, FEATURES AND COMPONENTS SHOWN ON THESE PRELIMINARY DRAWINGS MAY OR MAY NOT BE PART OF THE QUOTE. PLEASE REFER TO THE "SCOPE OF SUPPLY AND SERVICES" LETTER PROVIDED WITH YOUR QUOTE FOR ROMTEC'S PROPOSED SCOPE OF SUPPLY.


NOTE: GUTTERS & DOWNSPOUTS, BY OTHERS, TYP

WALL TYPE SCHEDULE

-  8" REINFORCED CONCRETE MASONRY BLOCK WALL WITH MORTAR JOINTS, GROUTED SOLID ALL CELLS RUNNING BOND PATTERN.
-  6" REINFORCED CONCRETE MASONRY BLOCK WALL WITH MORTAR JOINTS, GROUTED SOLID ALL CELLS RUNNING BOND PATTERN.
-  8" WOOD FRAMED WALL



1 FLOOR PLAN  
SCALE: 1/4" = 1'-0"

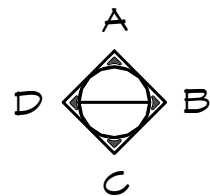

© 2021 ROMTEC, INC. ALL RIGHTS RESERVED. THESE PLANS AND DRAWINGS MAY NOT BE REPRODUCED, ADAPTED OR FURTHER DISTRIBUTED, AND NO BUILDINGS MAY BE CONSTRUCTED FROM THESE PLANS, WITHOUT THE WRITTEN PERMISSION OF ROMTEC, INC.

PROJECT: CUSTOM SIERRA III MULTI-USER RESTROOM  
**TRAVERSE LANDSCAPE ARCHITECTS**  
**FAIRHAVEN H.S. ATHLETIC SUPPORT BUILDING**  
**FAIRHAVEN, MASSACHUSETTS**  
 SHEET TITLE: FLOOR PLAN

PROJECT#:	1594	
MODEL#:	2999	
DATE:	2/22/21	
REVISIONS		
REV.	DATE	BY
DRAWN BY:	JS	

**ROMTEC**  
 18240 NORTH BANK ROAD - ROSEBURG, OR 97470  
 (541) 496-3541 FAX (541) 496-0803  
**PRELIMINARY**

SHEET NO. **01**

THESE PLAN VIEW AND ELEVATION DRAWINGS ARE A PRELIMINARY ARCHITECTURAL REPRESENTATION OF THE BUILDING. ALL DIMENSIONS, FEATURES AND COMPONENTS SHOWN ON THESE PRELIMINARY DRAWINGS MAY OR MAY NOT BE PART OF THE QUOTE. PLEASE REFER TO THE "SCOPE OF SUPPLY AND SERVICES" LETTER PROVIDED WITH YOUR QUOTE FOR ROMTEC'S PROPOSED SCOPE OF SUPPLY.

**ROMTEC**

18240 NORTH BANK ROAD - ROSEBURG, OR 97470  
(541) 496-3541 FAX (541) 496-0803

**PRELIMINARY**

© 2021 ROMTEC, INC. ALL RIGHTS RESERVED. THESE PLANS AND DRAWINGS MAY NOT BE REPRODUCED, ADAPTED OR FURTHER DISTRIBUTED, AND NO BUILDINGS MAY BE CONSTRUCTED FROM THESE PLANS, WITHOUT THE WRITTEN PERMISSION OF ROMTEC, INC.

PROJECT: CUSTOM SIERRA III MULTI-USER RESTROOM  
**TRAVERSE LANDSCAPE ARCHITECTS**  
**FAIRHAVEN H.S. ATHLETIC SUPPORT BUILDING**  
**FAIRHAVEN, MASSACHUSETTS**


SHEET TITLE: ELEVATION VIEW

PROJECT#:	1594	
MODEL#:	2999	
DATE:	2/22/21	
REVISIONS		
REV.	DATE	BY

DRAWN BY: JS

SHEET NO.


**02**

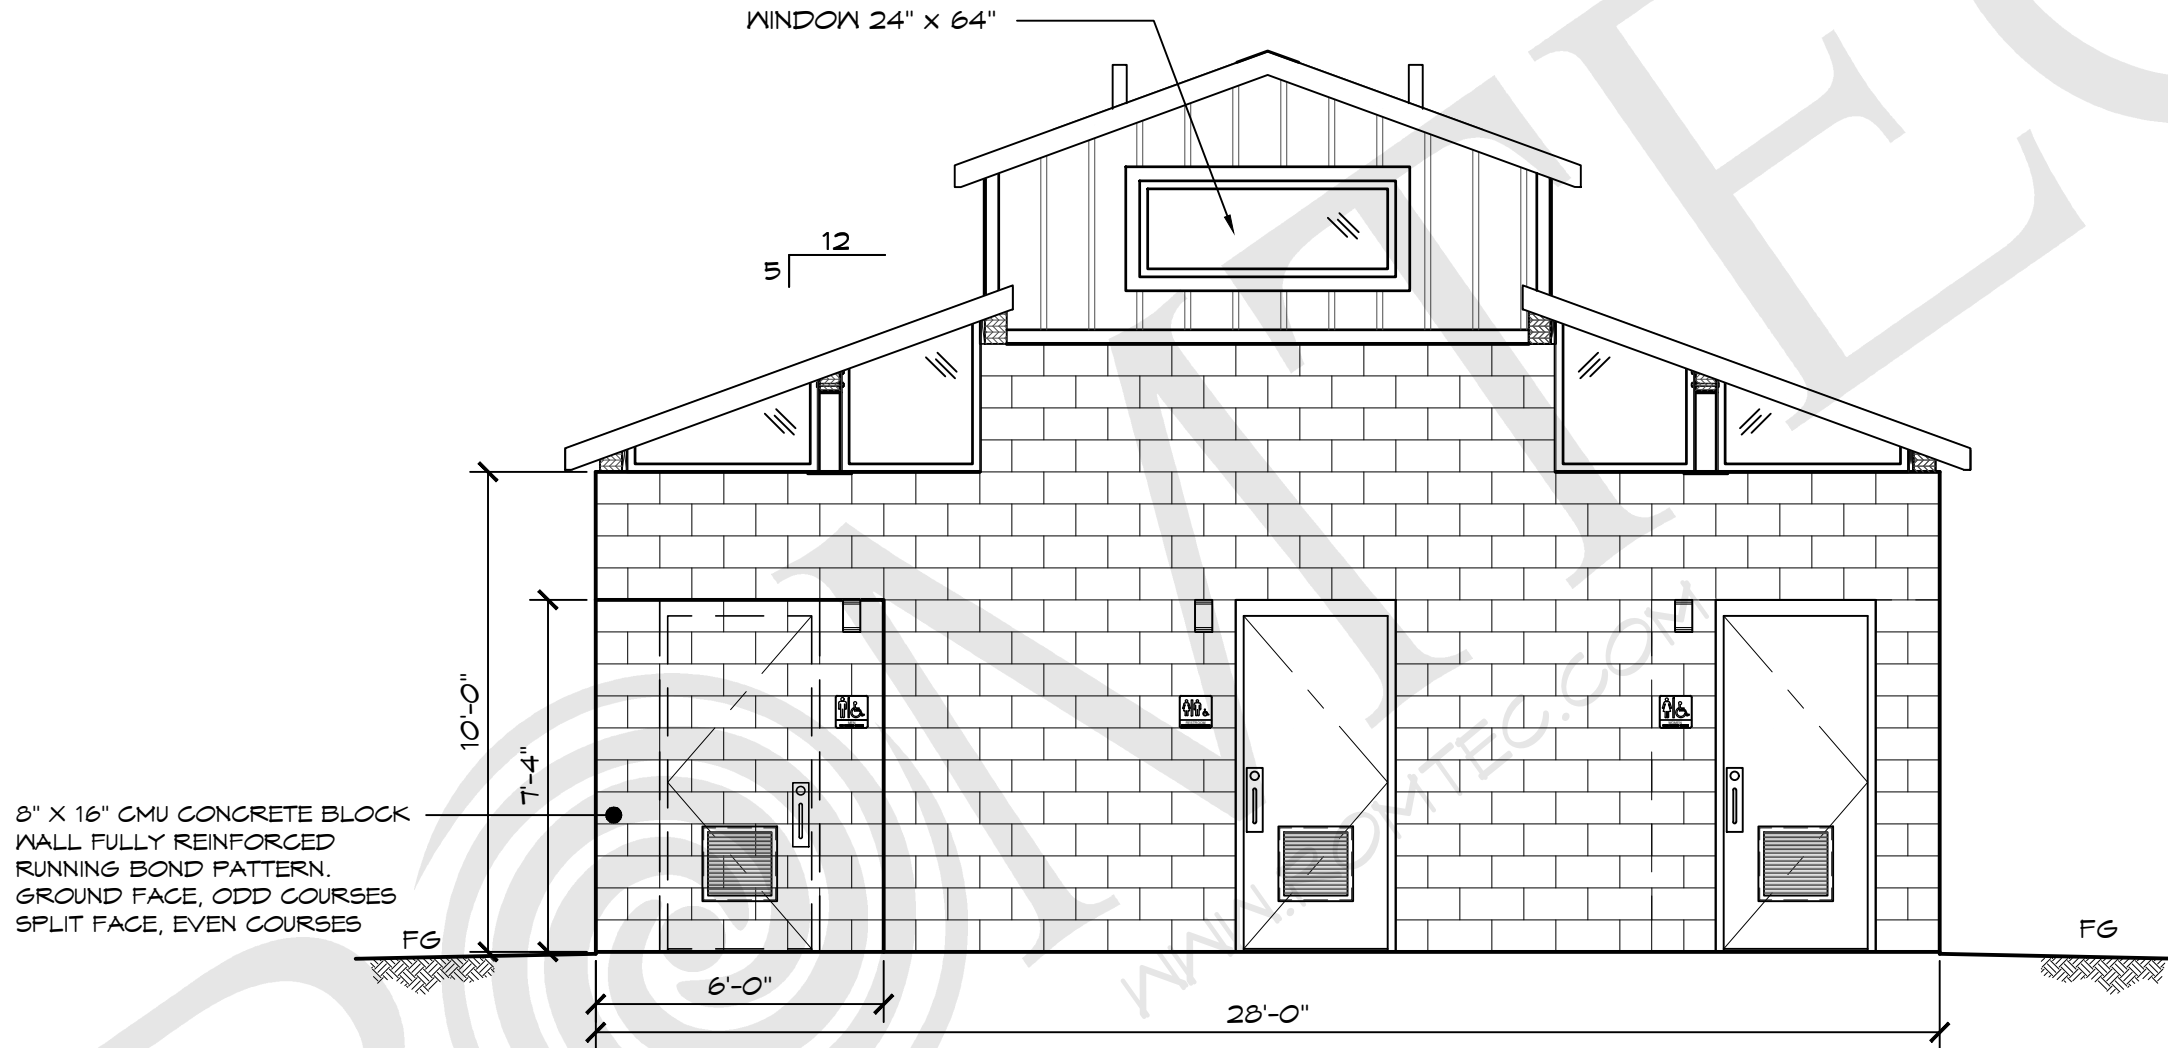

8" X 16" CMU CONCRETE BLOCK  
WALL FULLY REINFORCED  
RUNNING BOND PATTERN.  
GROUND FACE, ODD COURSES  
SPLIT FACE, EVEN COURSES

**B** ELEVATION VIEW  
SCALE: 1/4" = 1'-0"

THESE PLAN VIEW AND ELEVATION DRAWINGS ARE A PRELIMINARY ARCHITECTURAL REPRESENTATION OF THE BUILDING. ALL DIMENSIONS, FEATURES AND COMPONENTS SHOWN ON THESE PRELIMINARY DRAWINGS MAY OR MAY NOT BE PART OF THE QUOTE. PLEASE REFER TO THE "SCOPE OF SUPPLY AND SERVICES" LETTER PROVIDED WITH YOUR QUOTE FOR ROMTEC'S PROPOSED SCOPE OF SUPPLY.

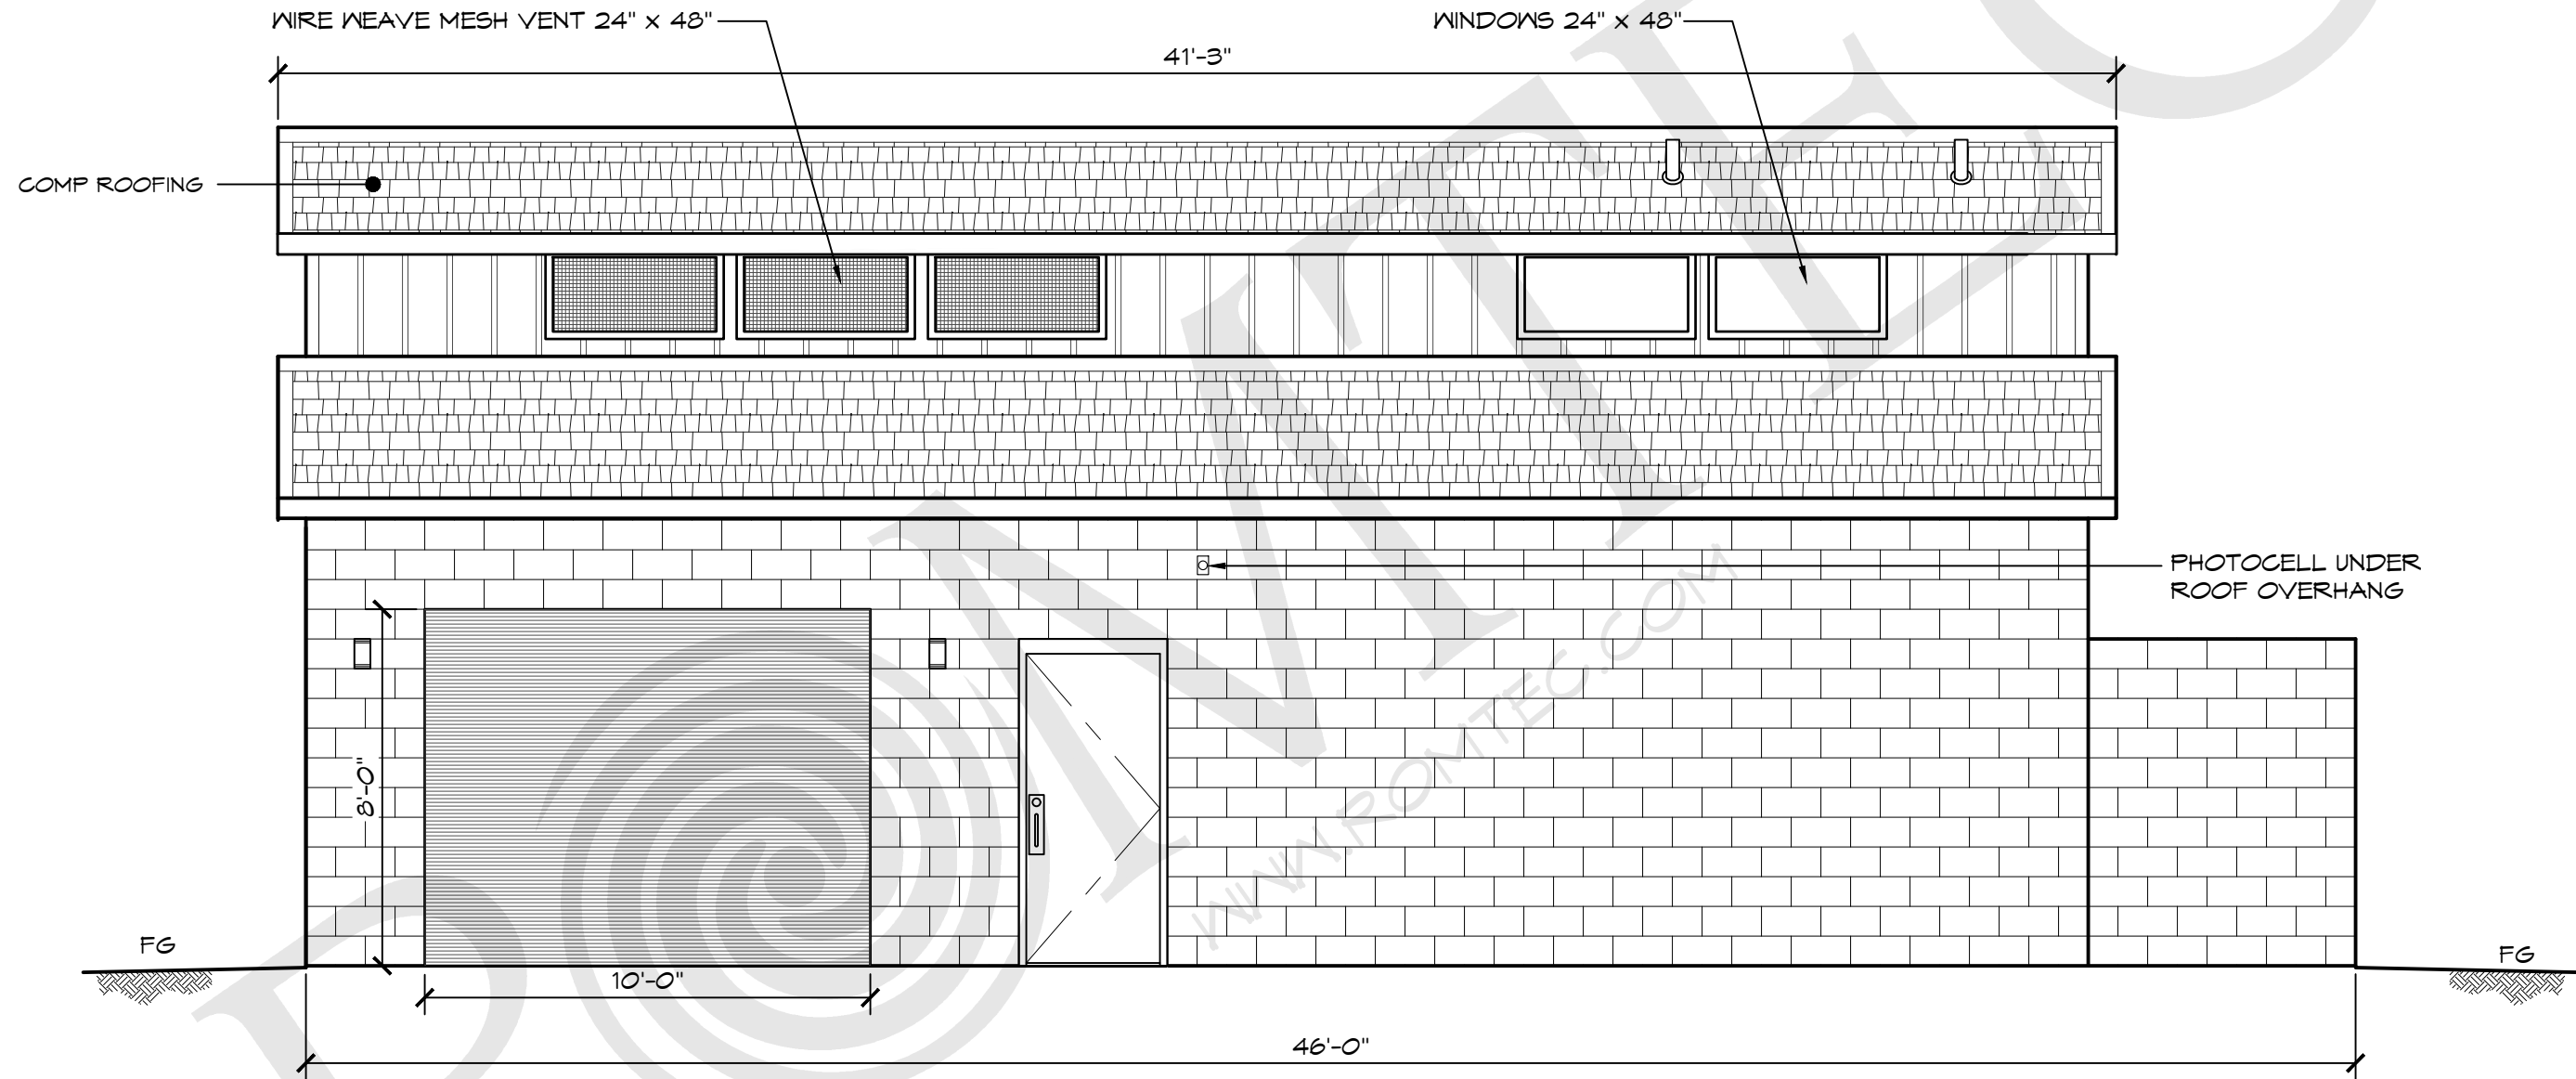

**C** ELEVATION VIEW  
SCALE: 1/4" = 1'-0"

**ROMTEC**  
18240 NORTH BANK ROAD - ROSEBURG, OR 97470  
(541) 496-3541 FAX (541) 496-0803

**PRELIMINARY**

© 2021 ROMTEC, INC. ALL RIGHTS RESERVED. THESE PLANS AND DRAWINGS MAY NOT BE REPRODUCED, ADAPTED OR FURTHER DISTRIBUTED, AND NO BUILDINGS MAY BE CONSTRUCTED FROM THESE PLANS, WITHOUT THE WRITTEN PERMISSION OF ROMTEC, INC.

PROJECT: CUSTOM SIERRA III MULTI-USER RESTROOM  
TRAVERSE LANDSCAPE ARCHITECTS  
FAIRHAVEN H.S. ATHLETIC SUPPORT BUILDING  
FAIRHAVEN, MASSACHUSETTS

PROJECT#: 1594  
MODEL#: 2999  
DATE: 2/22/21

REV.	DATE	BY

DRAWN BY: JS

SHEET NO. 03