

**ROGERS SCHOOL
RENEWAL PROJECT**
100 CENTER ST, FAIRHAVEN, MA

DESIGN INTENT
(NOT FOR CONSTRUCTION)





REVISION NOTES	Date

Drawn by:
Project No: 0309
March, 4, 2022

Scale: 1/4" = 1'-0"

**PROPOSED
FLOOR PLANS**

A-1.0

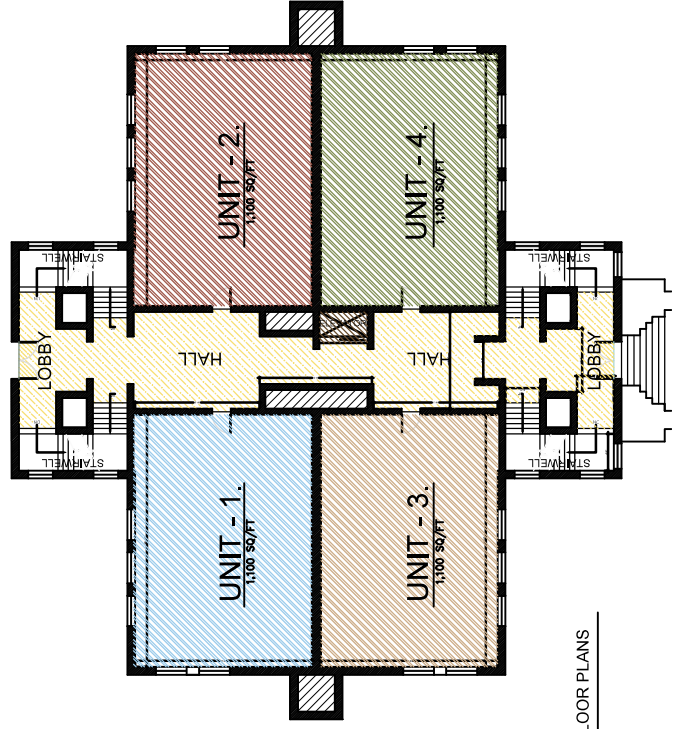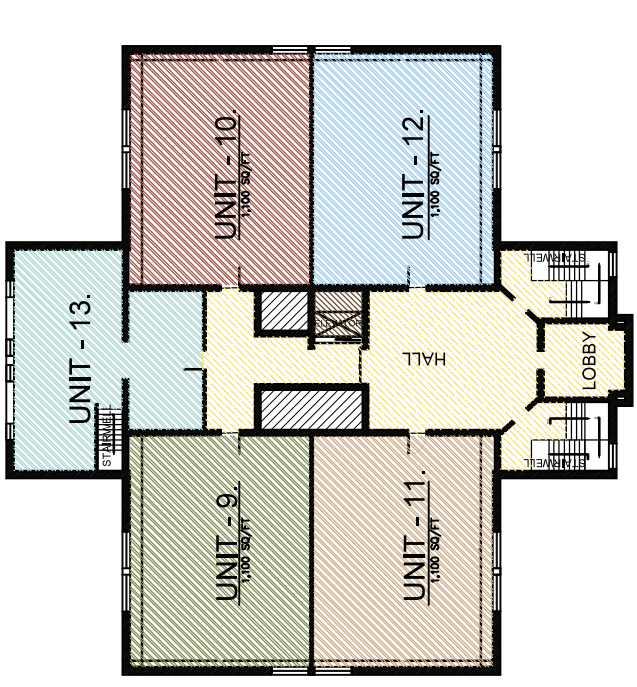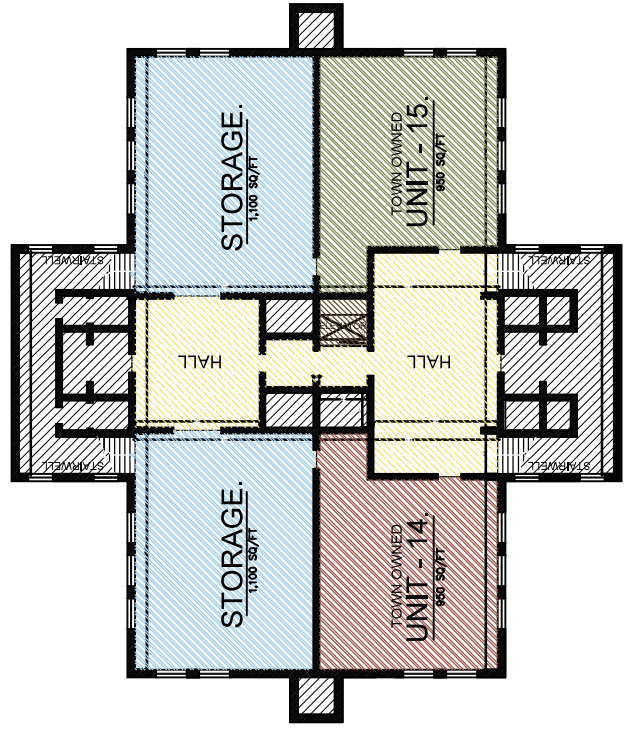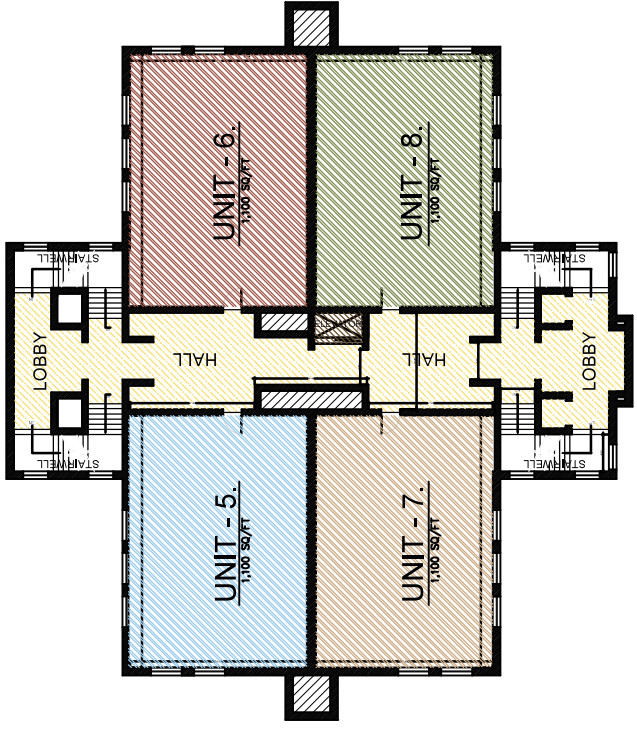

1 PROPOSED FLOOR PLANS
SCALE: 1/4" = 1'-0"

**ROGERS SCHOOL
RENEWAL PROJECT**
100 CENTER ST, FAIRHAVEN, MA

DESIGN INTENT
NOT FOR CONSTRUCTION

REVISION NOTES	
No.	Date

Drawn by:
Project No.: 0309
March, 4, 2022
Scale: 1" = 10'

**PROPOSED
PERSPECTIVE
A-1.6**



1 PROPOSED PERSPECTIVE
SCALE: 1" = 10'



1 PROPOSED PERSPECTIVE
SCALE : FIT

PROPOSED
PERSPECTIVE
A-1.8

Drawn by:
Project No.: 0309
March, 4, 2022
Scale : FIT

REVISION NOTES	
No.	Date

DESIGN INTENT
(NOT FOR CONSTRUCTION)

**ROGERS SCHOOL
RENEWAL PROJECT**
100 CENTER ST, FAIRHAVEN, MA



1 PROPOSED PERSPECTIVE
SCALE : FIT

**ROGERS SCHOOL
RENEWAL PROJECT**
100 CENTER ST, FAIRHAVEN, MA

DESIGN INTENT
NOT FOR CONSTRUCTION

REVISION NOTES	
No.	Date

Drawn by:
Project No: 0309
March, 4, 2022
Scale : FIT

**PROPOSED
PERSPECTIVE**
A-1.9



1 PROPOSED PERSPECTIVE
SCALE : FIT


**ROGERS SCHOOL
RENEWAL PROJECT**
100 CENTER ST, FAIRHAVEN, MA

DESIGN INTENT
NOT FOR CONSTRUCTION

REV	REVISION NOTES	Date

Drawn by:
Project No: 0309
March, 4, 2022
Scale : FIT

**PROPOSED
PERSPECTIVE
A-1.10**

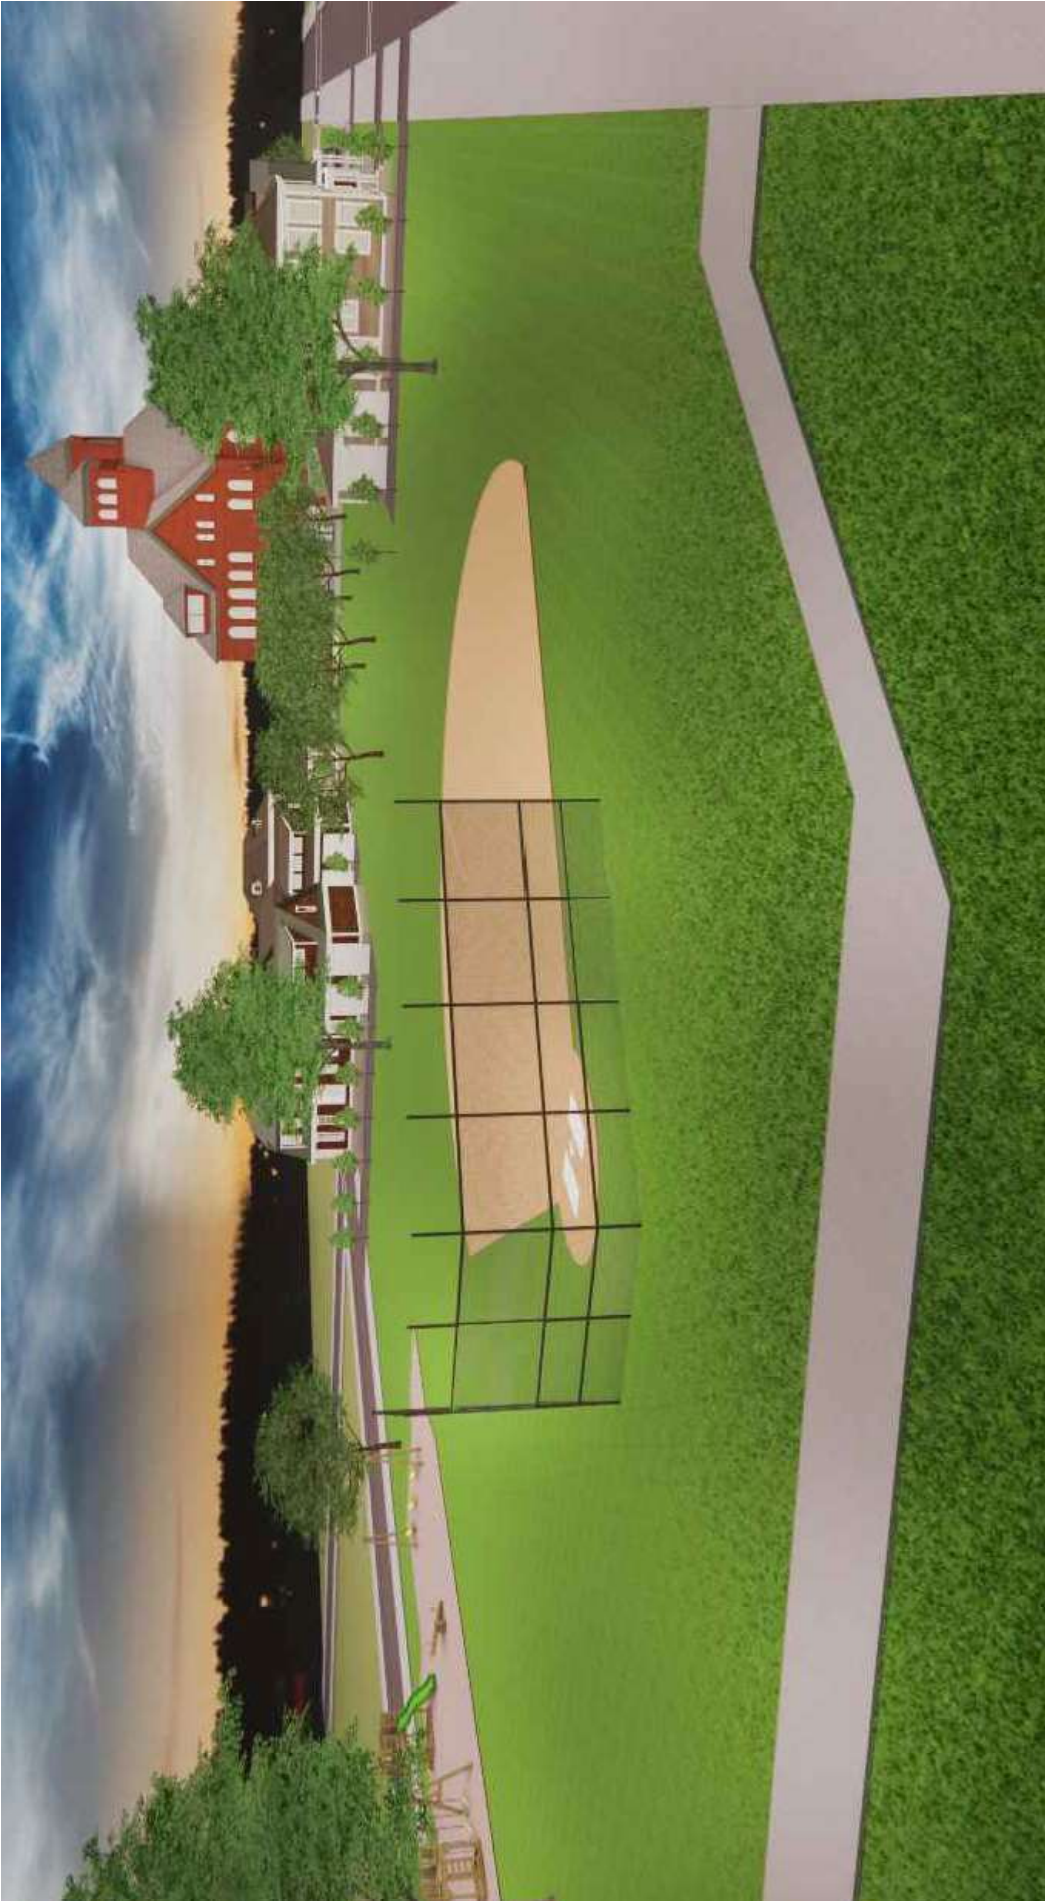

1 PROPOSED PERSPECTIVE
SCALE : FIT

PROPOSED
PERSPECTIVE
A-1.11

Drawn by:
Project No: 0309
March, 4, 2022
Scale : FIT

REVISION NOTES	
No.	Date

DESIGN INTENT
(NOT FOR CONSTRUCTION)

**ROGERS SCHOOL
RENEWAL PROJECT**
100 CENTER ST, FAIRHAVEN, MA



1 PROPOSED PERSPECTIVE
SCALE : FIT

PROPOSED
PERSPECTIVE

A-1.12

Drawn by:
Project No: 0309
March, 4, 2022
Scale : FIT

REVISION NOTES
Issued By: Design
Date:

DESIGN INTENT
(NOT FOR CONSTRUCTION)

**ROGERS SCHOOL
RENEWAL PROJECT**
100 CENTER ST, FAIRHAVEN, MA



1 PROPOSED PERSPECTIVE
SCALE : FIT

**ROGERS SCHOOL
RENEWAL PROJECT
100 CENTER ST, FAIRHAVEN, MA**

DESIGN INTENT
NOT FOR CONSTRUCTION

REVISED NOTES	Date

Drawn by:
Project No: 0309
March, 4, 2022
Scale : FIT

PROPOSED
PERSPECTIVE
A-1.14



1 PROPOSED PERSPECTIVE
SCALE : FIT

**ROGERS SCHOOL
RENEWAL PROJECT**
100 CENTER ST, FAIRHAVEN, MA

DESIGN INTENT
(NOT FOR CONSTRUCTION)

REV	REVISION NOTES	DATE

Drawn by:
Project No: 0309
March, 4, 2022
Scale : FIT

PROPOSED
PERSPECTIVE
A-1.15



1 PROPOSED PERSPECTIVE
SCALE : FIT


**ROGERS SCHOOL
RENEWAL PROJECT**
100 CENTER ST, FAIRHAVEN, MA

DESIGN INTENT
NOT FOR CONSTRUCTION

REV	REVISION NOTES	DATE
	Design	

Drawn by:
Project No: 0309
March, 4, 2022
Scale : FIT

**PROPOSED
PERSPECTIVE
A-1.16**

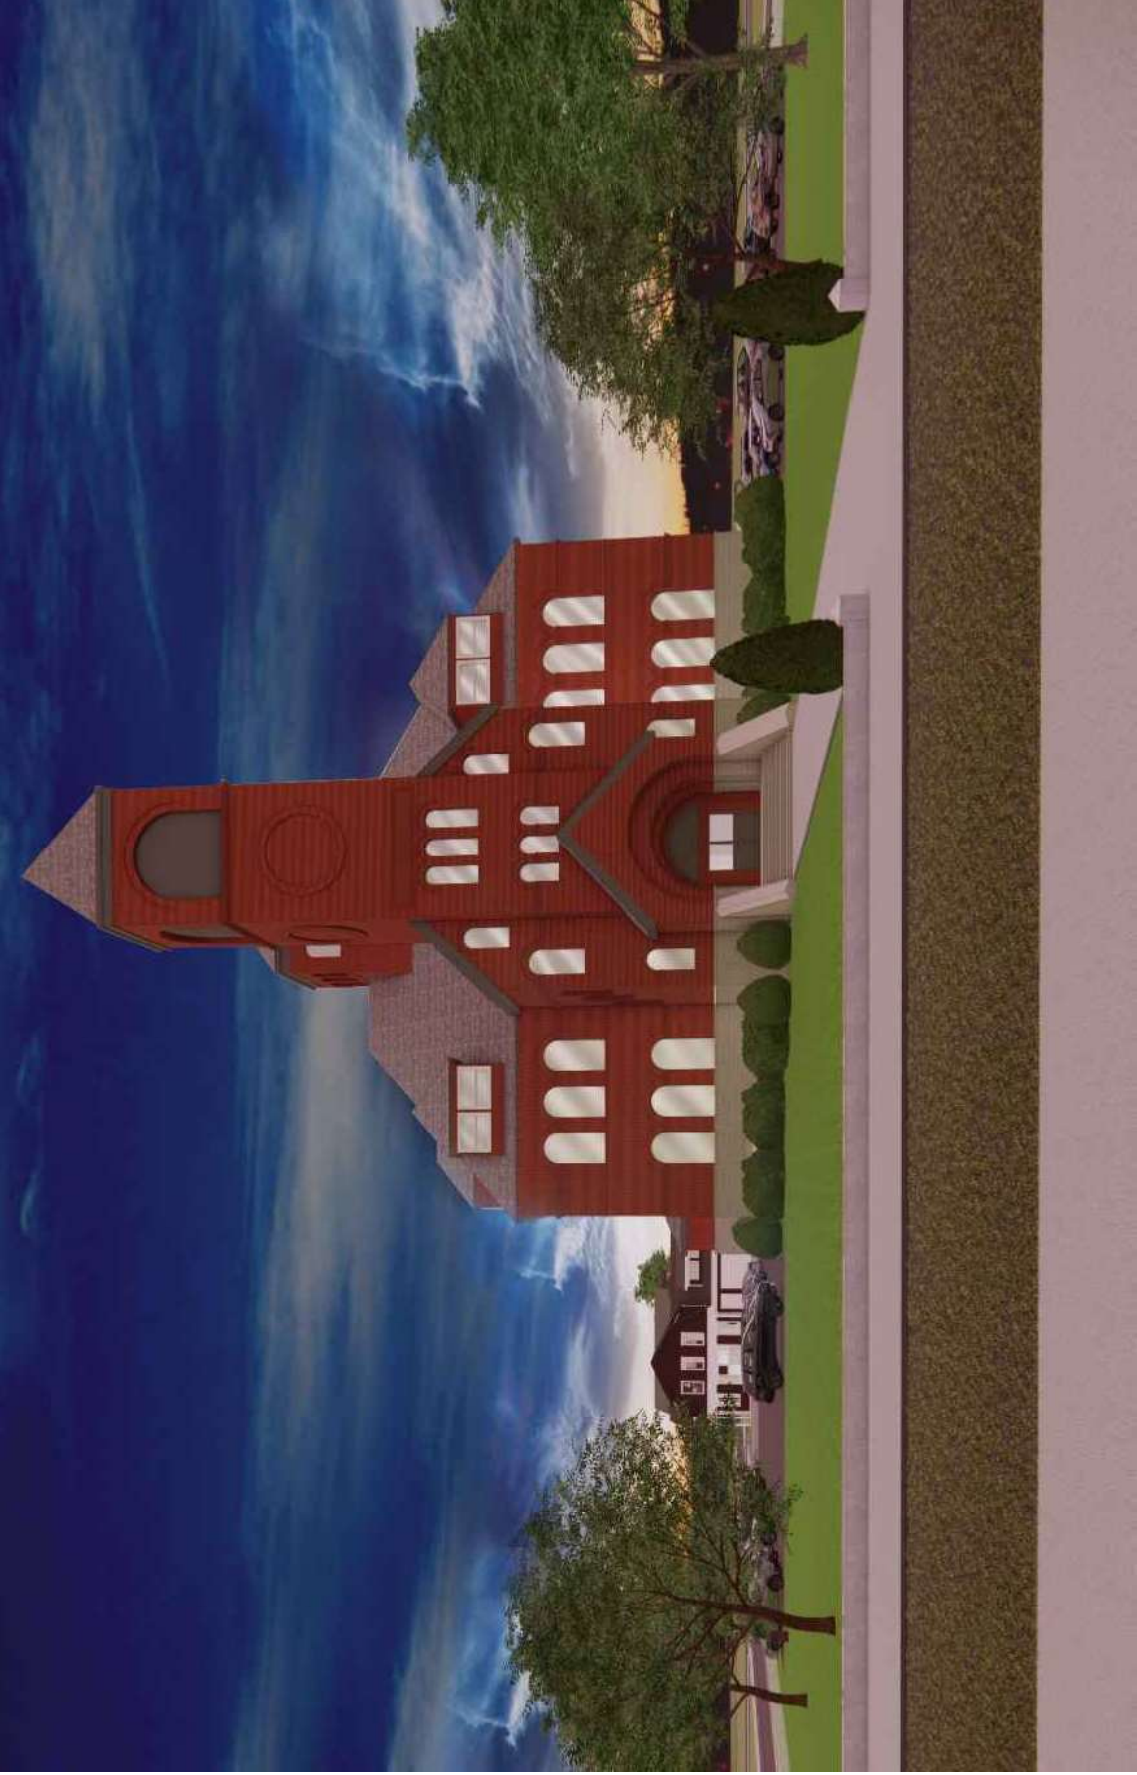

1 PROPOSED PERSPECTIVE
SCALE : FIT

PROPOSED
PERSPECTIVE
A-1.18

Drawn by:
Project No: 0309
March, 4, 2022
Scale : FIT

REVISION NOTES	
No.	Date

DESIGN INTENT
(NOT FOR CONSTRUCTION)

**ROGERS SCHOOL
RENEWAL PROJECT**
100 CENTER ST, FAIRHAVEN, MA

