
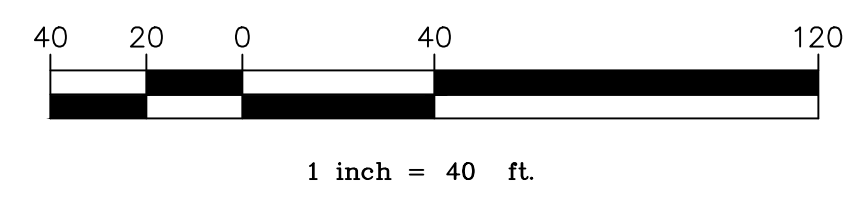


REVISIONS:

No.	DATE	ADD PARKING INFO
1	8-19-13	
2	11-21-2019	ADD PAVILLION AND PARKING

GENERAL NOTES:

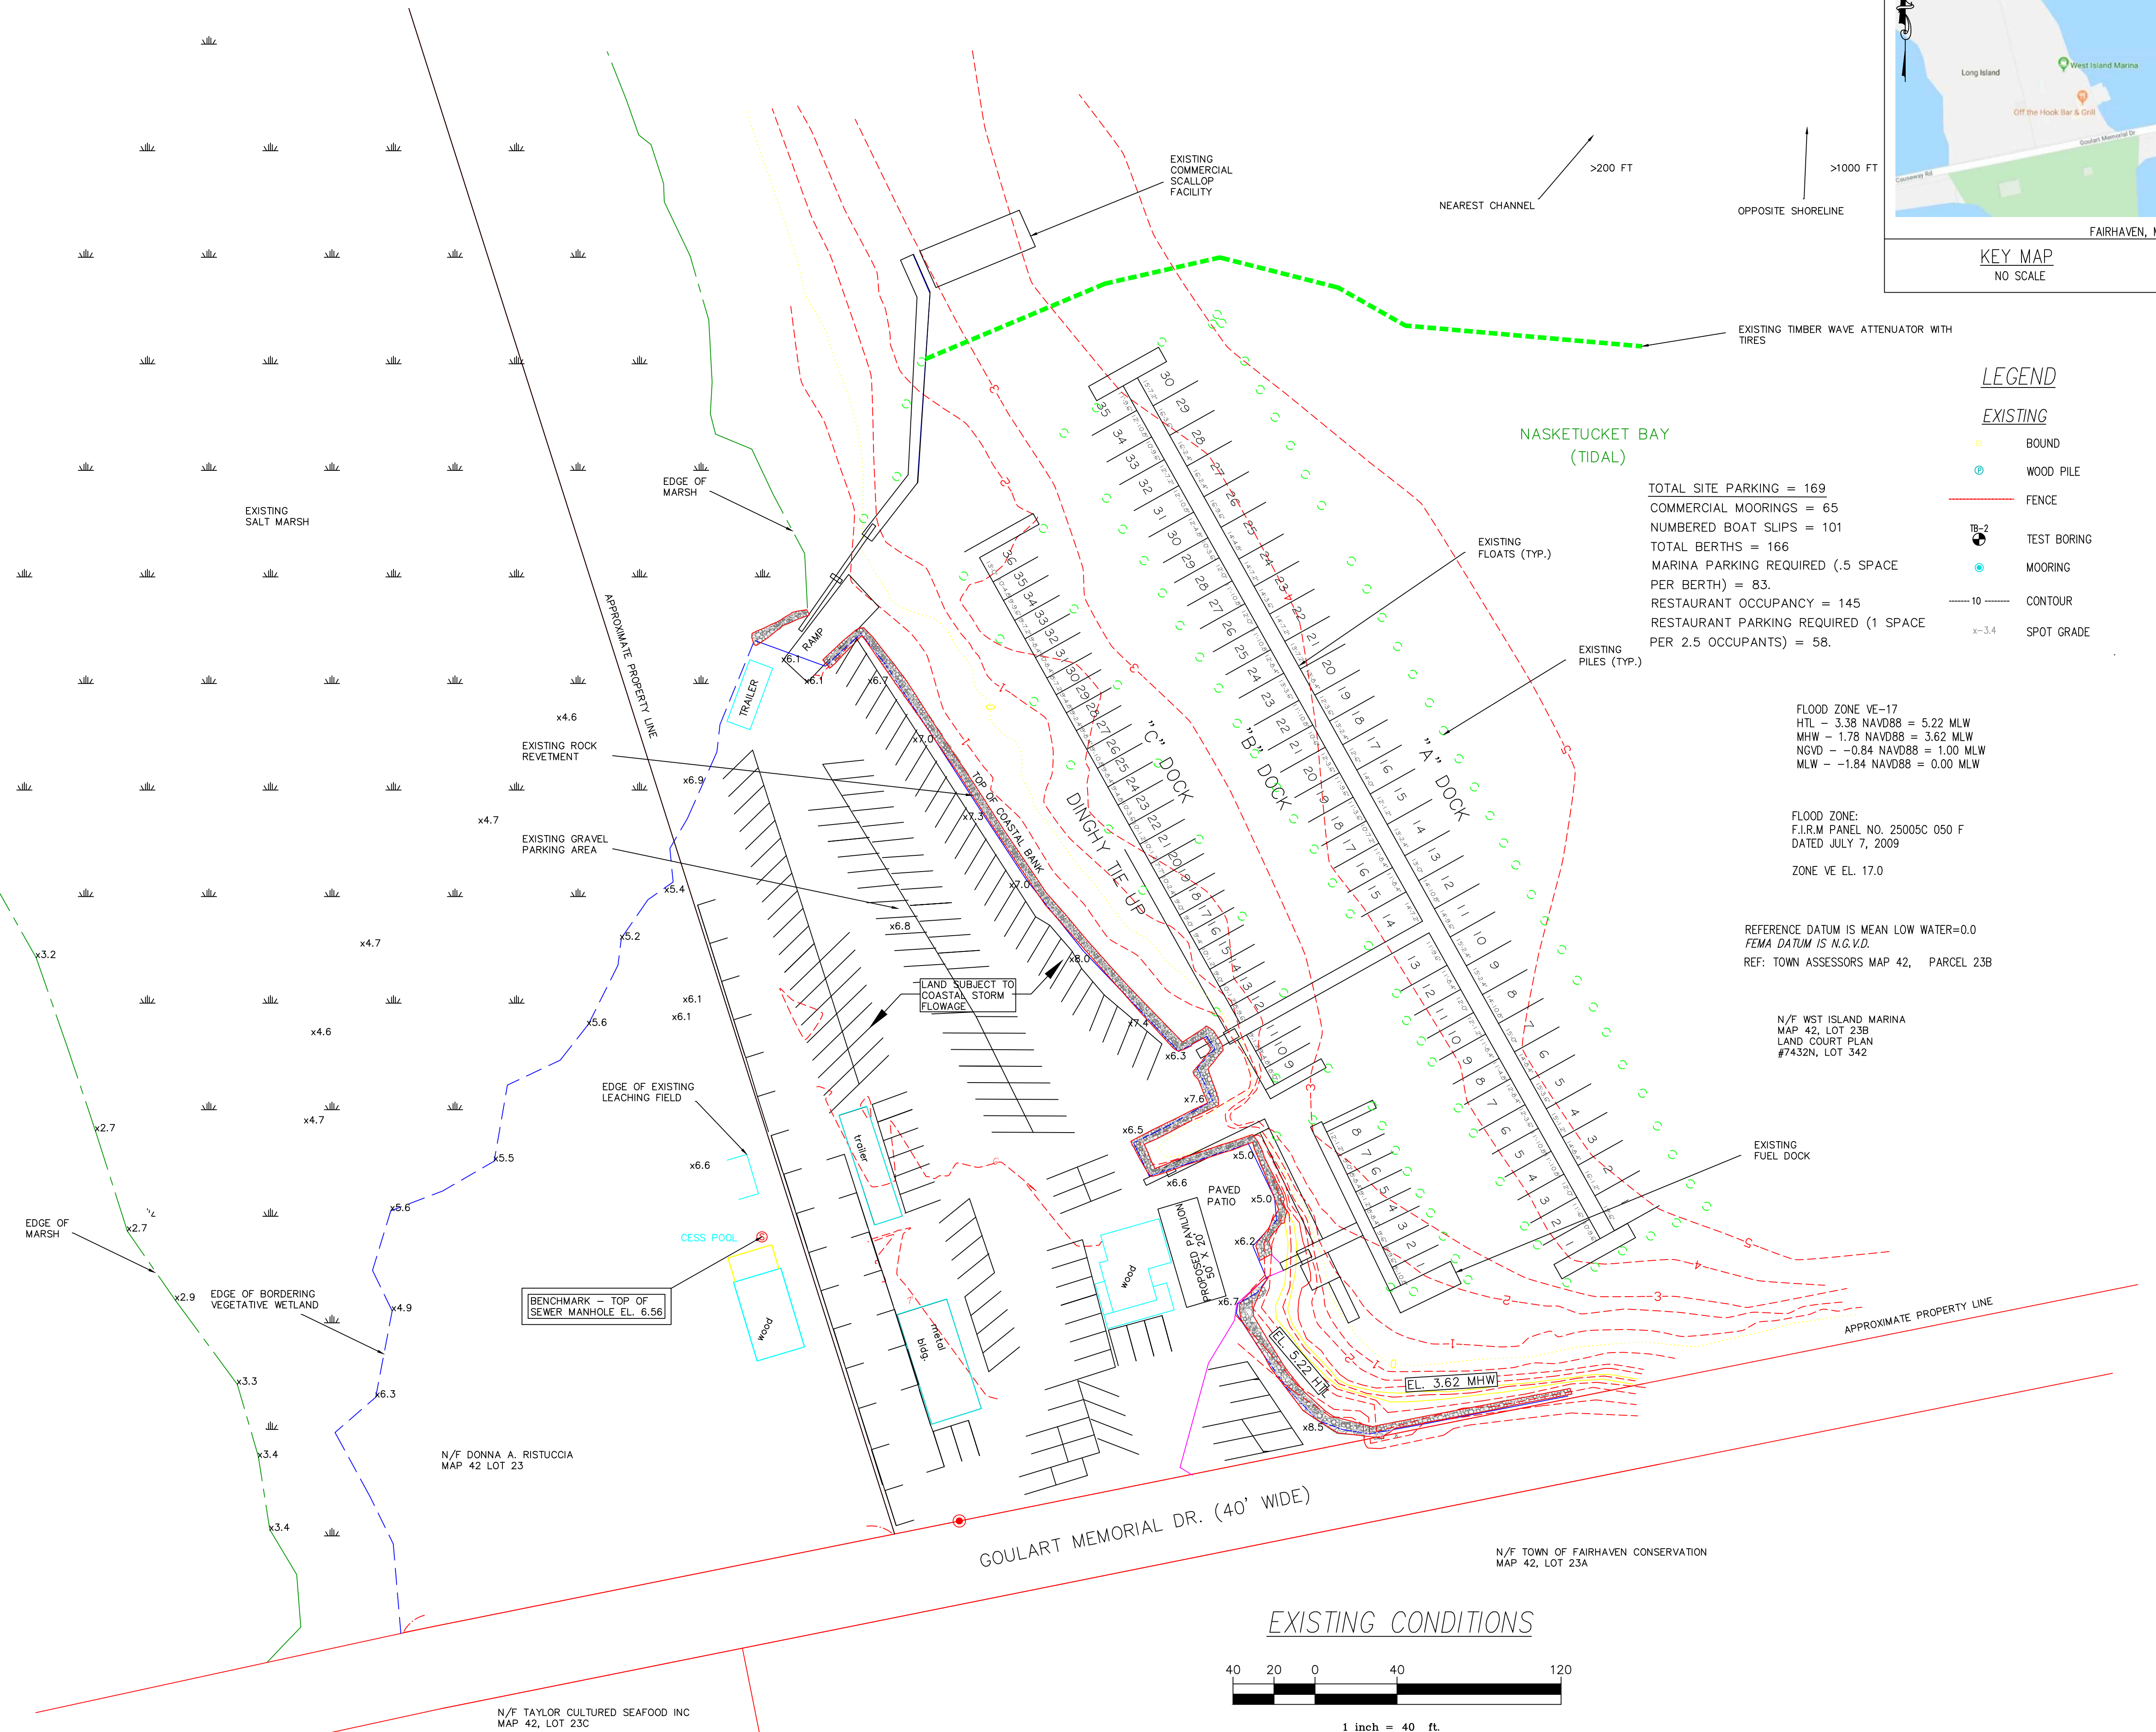

ENGINEER:
LAND & SEA ENGINEERING
ROY OKUROWSKI
 67 STETSON ST.
 HYANNIS, MA 508-776-0956



TITLE:
 Existing Conditions
 Site Plan
 For
 West Island Marina

PREPARED FOR:
 Jim Morau
 Fairhaven, MA

DATE:	06-27-13
COMP./DESIGN:	ROY OKUROWSKI P.E.
CHECK:	REO
DRAWN:	REO
SCALE:	1"=40' HOR
JOB NO.:	EARLS
	1 OF 1