


PIER ELEVATION

SCALE:  $\frac{1}{8}$ " = 1'-0"

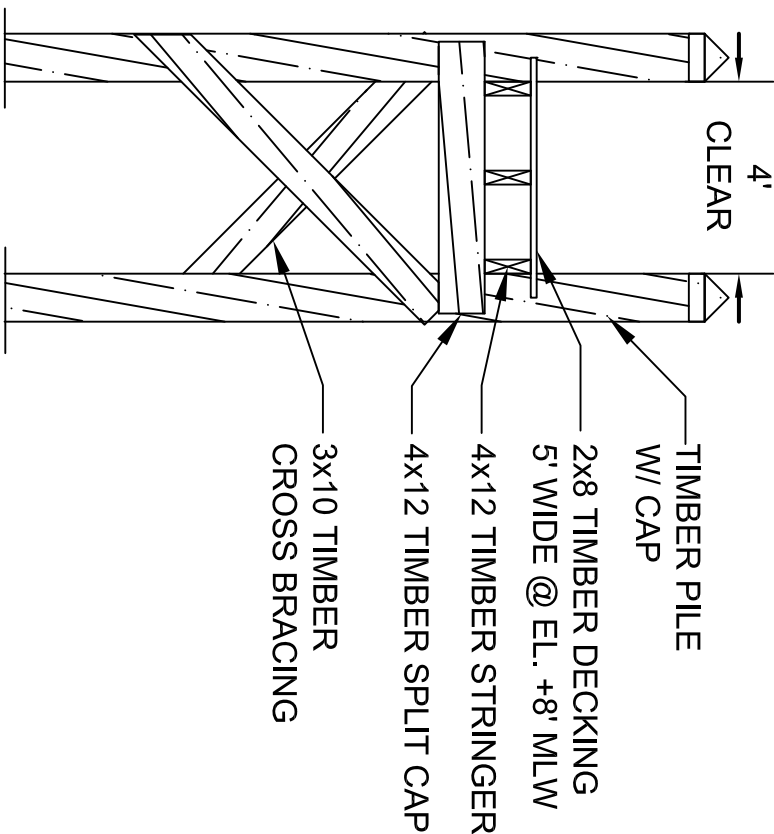

PIER CROSS SECTION

SCALE:  $\frac{1}{4}$ " = 1'-0"

PROPOSED PIER DETAILS  
25 OXFORD STREET  
FAIRHAVEN, MA.

SCALE: AS NOTED	SHEET NO. 1 OF 1.
DATE: JANUARY 26, 2021	
DRAWN BY: RGF	
AGM MARINE CONTRACTORS, INC.	
30 ECHO ROAD, MASHPEE, MA 02649	