
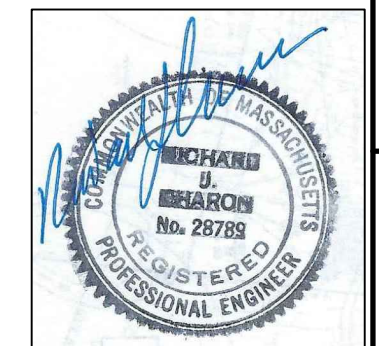
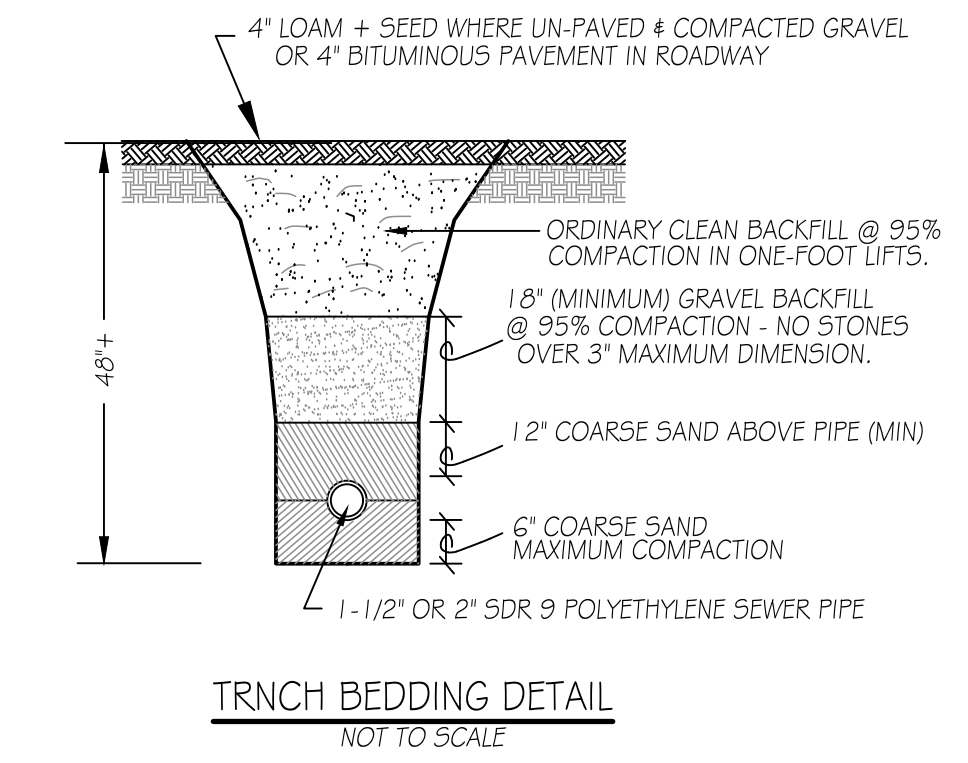
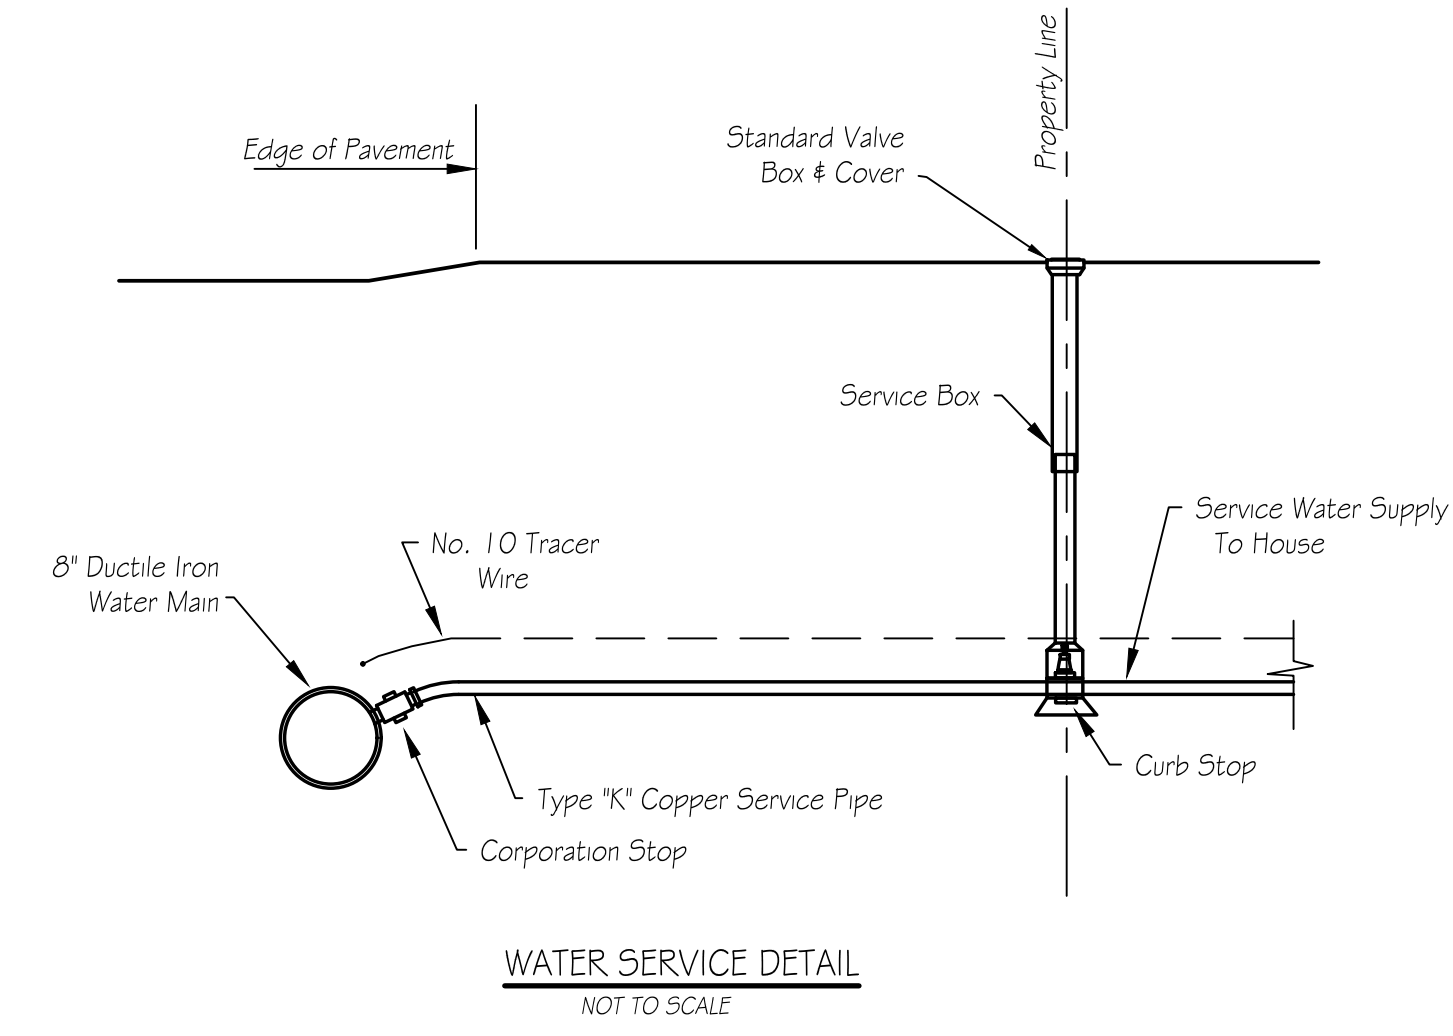


RE-CHARGE SYSTEM SCHEDULE					
SECTION	AREA	RE-CHARGE DESIG.	NO. OF CHAMBERS	R/C VOLUME	INLET INVERT @ D.BOX
1	420 SF	RC-1	2	37.8 CF	7.50'
2	420 SF	RC-2	2	37.8 CF	7.50'
3	420 SF	RC-3	2	37.8 CF	7.50'
4	420 SF	RC-4	2	37.8 CF	7.50'

SYSTEMS ARE SIZED TO RECEIVE AND STORE MIN. 1 INCH OF RAINFALL FROM THEIR SECTION OF ROOF.

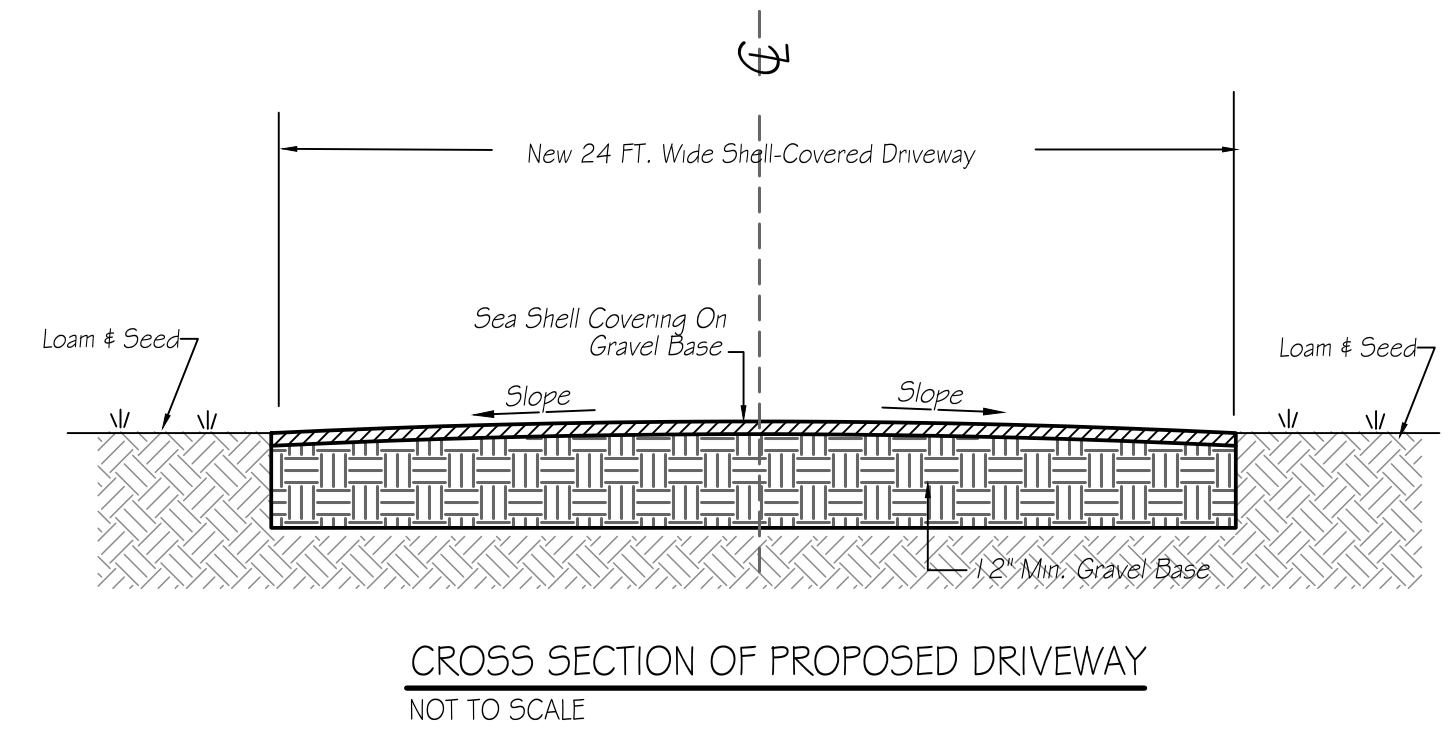

D.E.P. FILE NO.: 023-1410

PLAN OF SITE, PROPOSED HOUSE & UTILITY CONNECTIONS
PREPARED FOR
DAVID MENARD
MAP 28B, LOTS 488 & 489
BONNEY STREET
FAIRHAVEN, MASS.

CAI Charon Associates, Inc.
Consulting Engineers
323 Neck Road - Rochester, MA 02770
Tel: 508-763-8362 Fax: 508-763-9582

SCALE: AS NOTED
DATE: APRIL 12, 2023
REV. 1: NOV. 1, 2023
REV. 2: MAR. 28, 2024
REV. 3: MAY 21, 2024 (D'way Section)

DWG. NO.
L-2