


23A

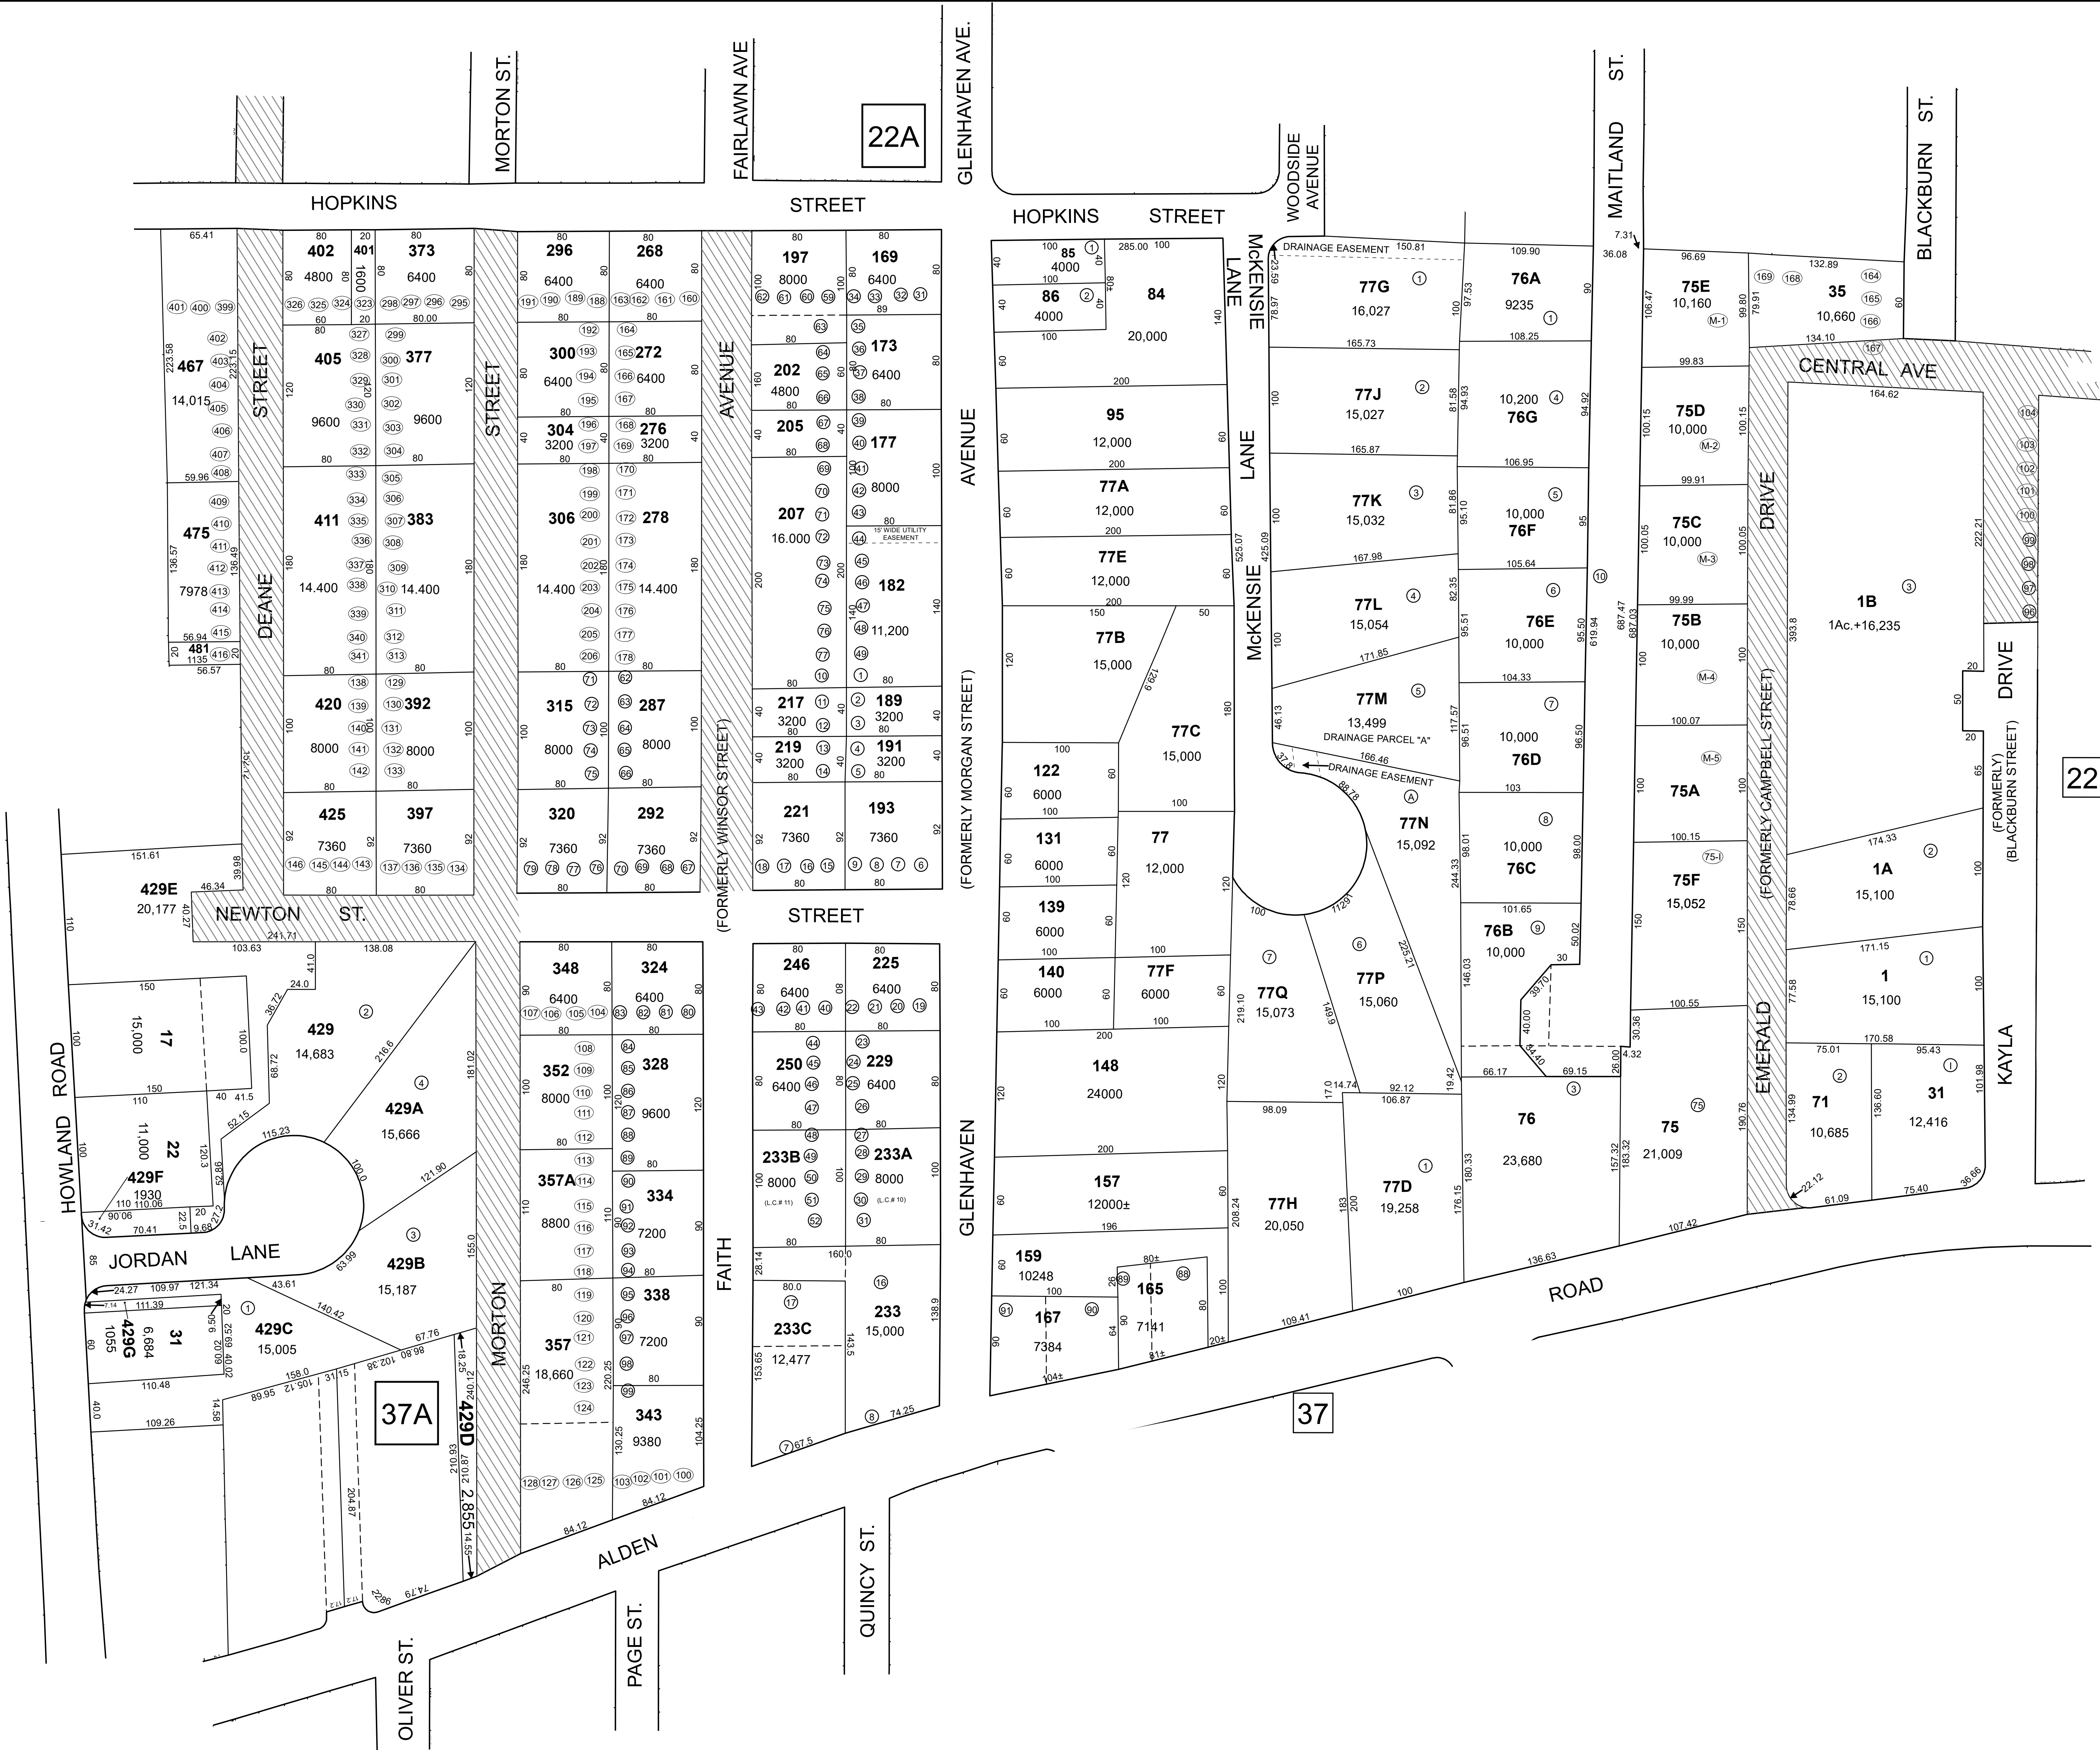

THIS MAP IS FOR ASSESSMENT PURPOSES. IT IS NOT VALID FOR LEGAL DESCRIPTION OR CONVEYANCE.

THE HORIZONTAL DATUM IS THE MASSACHUSETTS STATE PLANE COORDINATE SYSTEM, NAD 83.


ORIGINAL MAPPING BY FRANK M. METCALF, C.E.

COMPLETION DATE: JANUARY, 1914


REVISED & REPRINTED BY
CAI Technologies
Precision Mapping, Geospatial Solutions
11 Pleasant Street, Littleton, NH 03561
800.322.4540 - www.cai-tech.com

LEGEND

AREA SURVEYED - - - - - Ac / Rods
PARCEL NUMBER - - - - - 62
RECORD DIMENSION - - - - - 100
WATER - - - - -
SUBDIVISION LOT NO. - - - - - ②
RIGHT OF WAY/ACCESS - - - - -
COMMON OWNERSHIP - - - - -
ADJACENT MAP - - - - - 3

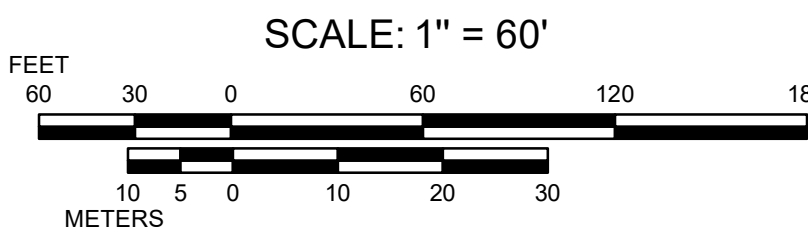

PROPERTY MAPS
FAIRHAVEN
MASSACHUSETTS

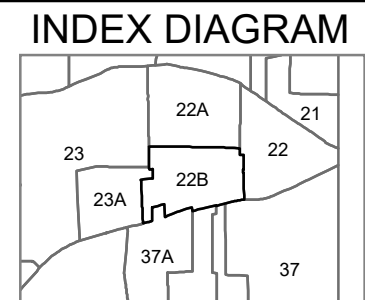

MAP NO.
22B