

I HEREBY CERTIFY THAT THIS PLAN CONFORMS TO THE RULES AND REGULATIONS OF THE REGISTER OF DEEDS.


DATE

- ABUTTERS:**
- N/F
Ⓐ RUTH & LARS OLSON
MAP 13, LOT 22 & 23
2 WEST STREET
 - N/F
Ⓑ NINA BONNOYER
MAP 13, LOT 23
7 OXFORD STREET
 - N/F
Ⓒ HUGETTE WHITE
MAP 13, LOT 2
10 OXFORD STREET

NEW
BEDFORD/FAIRHAVEN
UPPER HARBOR



Richard J. Rheaume

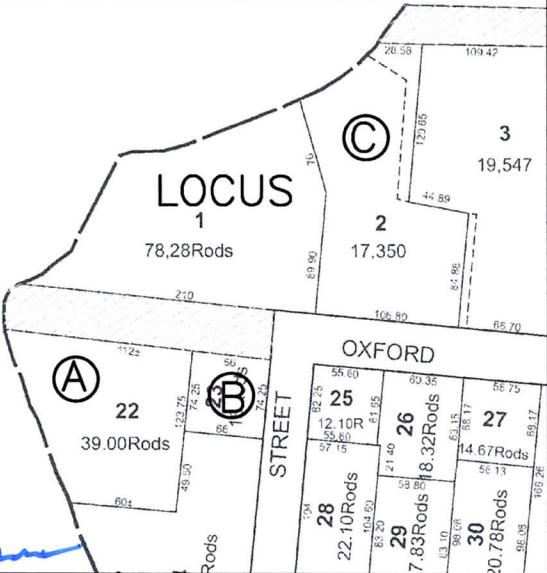


- NOTES:**
- VERTICAL DATUM SHOWN IS MEAN LOW WATER DATUM.
 - CONVERSION OF NAVD88 DATUM TO MEAN LOW WATER DATUM IS BASED ON DATA PROVIDED BY NOAA ONLINE VERTICAL DATUM TRANSFORMATION PROGRAM.
 - THE SUBJECT PROPERTY IS SHOWN ON THE TOWN OF FAIRHAVEN ASSESSORS' MAP 13 LOT 001.

MA MAINLAND NAD83



LOCUS MAP
APPROX. SCALE: 1"=3,500'

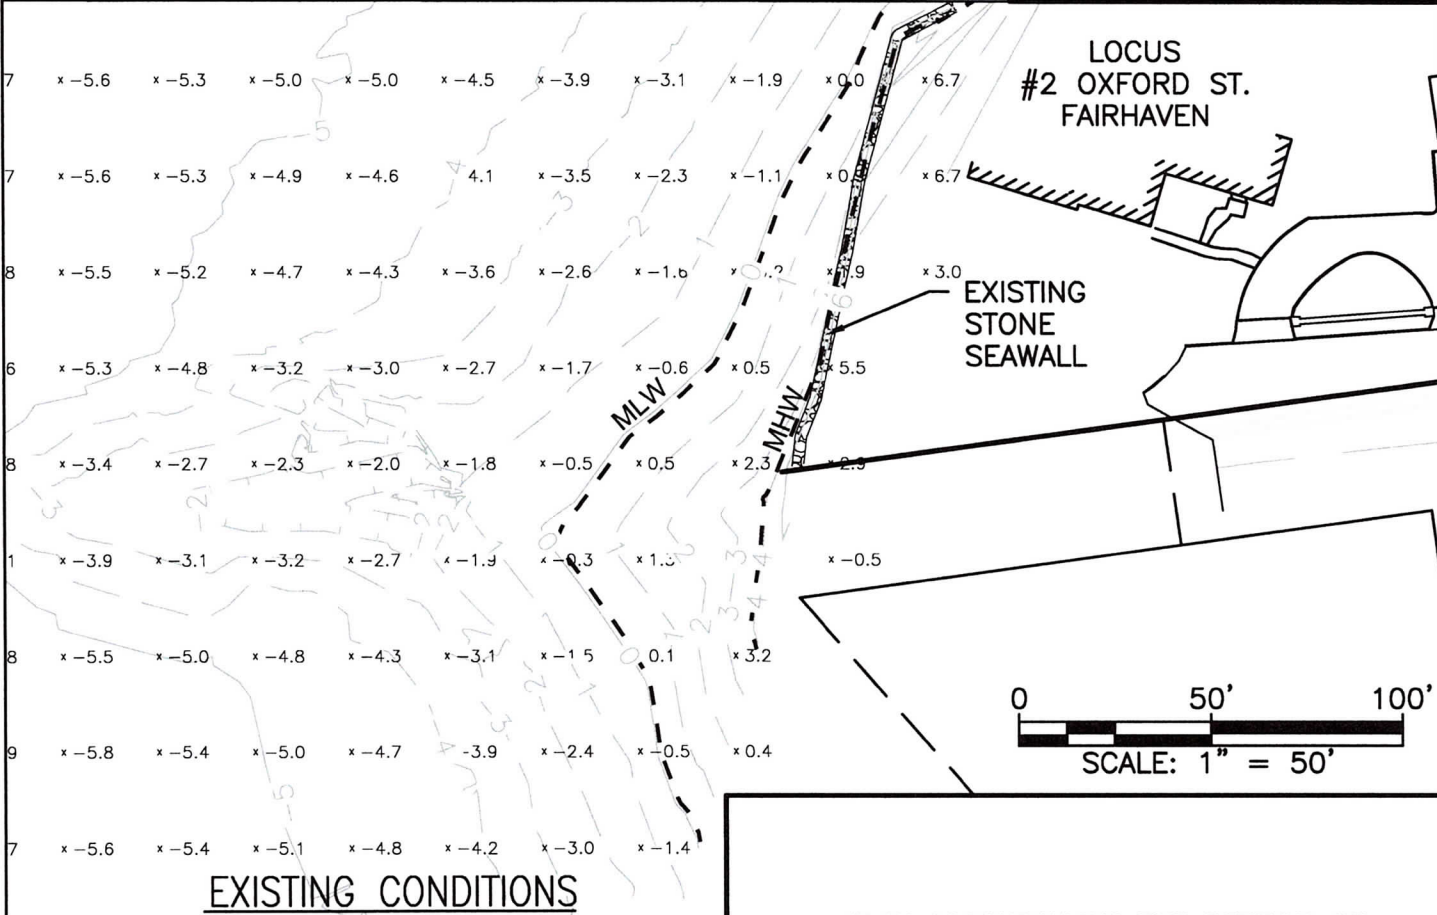


PLAN ACCOMPANYING THE PETITION OF
OXFORD STREET LLC FOR A PROPOSED
PIER, GANGWAY, AND FLOATS AT NEW
BEDFORD/FAIRHAVEN UPPER HARBOR
IN FAIRHAVEN, MA

I HEREBY CERTIFY THAT THIS PLAN CONFORMS TO THE RULES AND REGULATIONS OF THE REGISTER OF DEEDS.

DATE

NOTES:


- 1. VERTICAL DATUM SHOWN IS MEAN LOW WATER DATUM.
- 2. CONVERSION OF NAVD88 DATUM TO MEAN LOW WATER DATUM IS BASED ON DATA PROVIDED BY NOAA ONLINE VERTICAL DATUM TRANSFORMATION PROGRAM.
- 3. THE SUBJECT PROPERTY IS SHOWN ON THE TOWN OF FAIRHAVEN ASSESSORS' MAP 13 LOT 001.

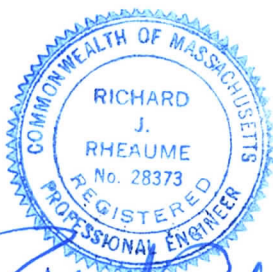

Richard J. Rheaume



LOCUS MAP
APPROX. SCALE: 1"=3,500'



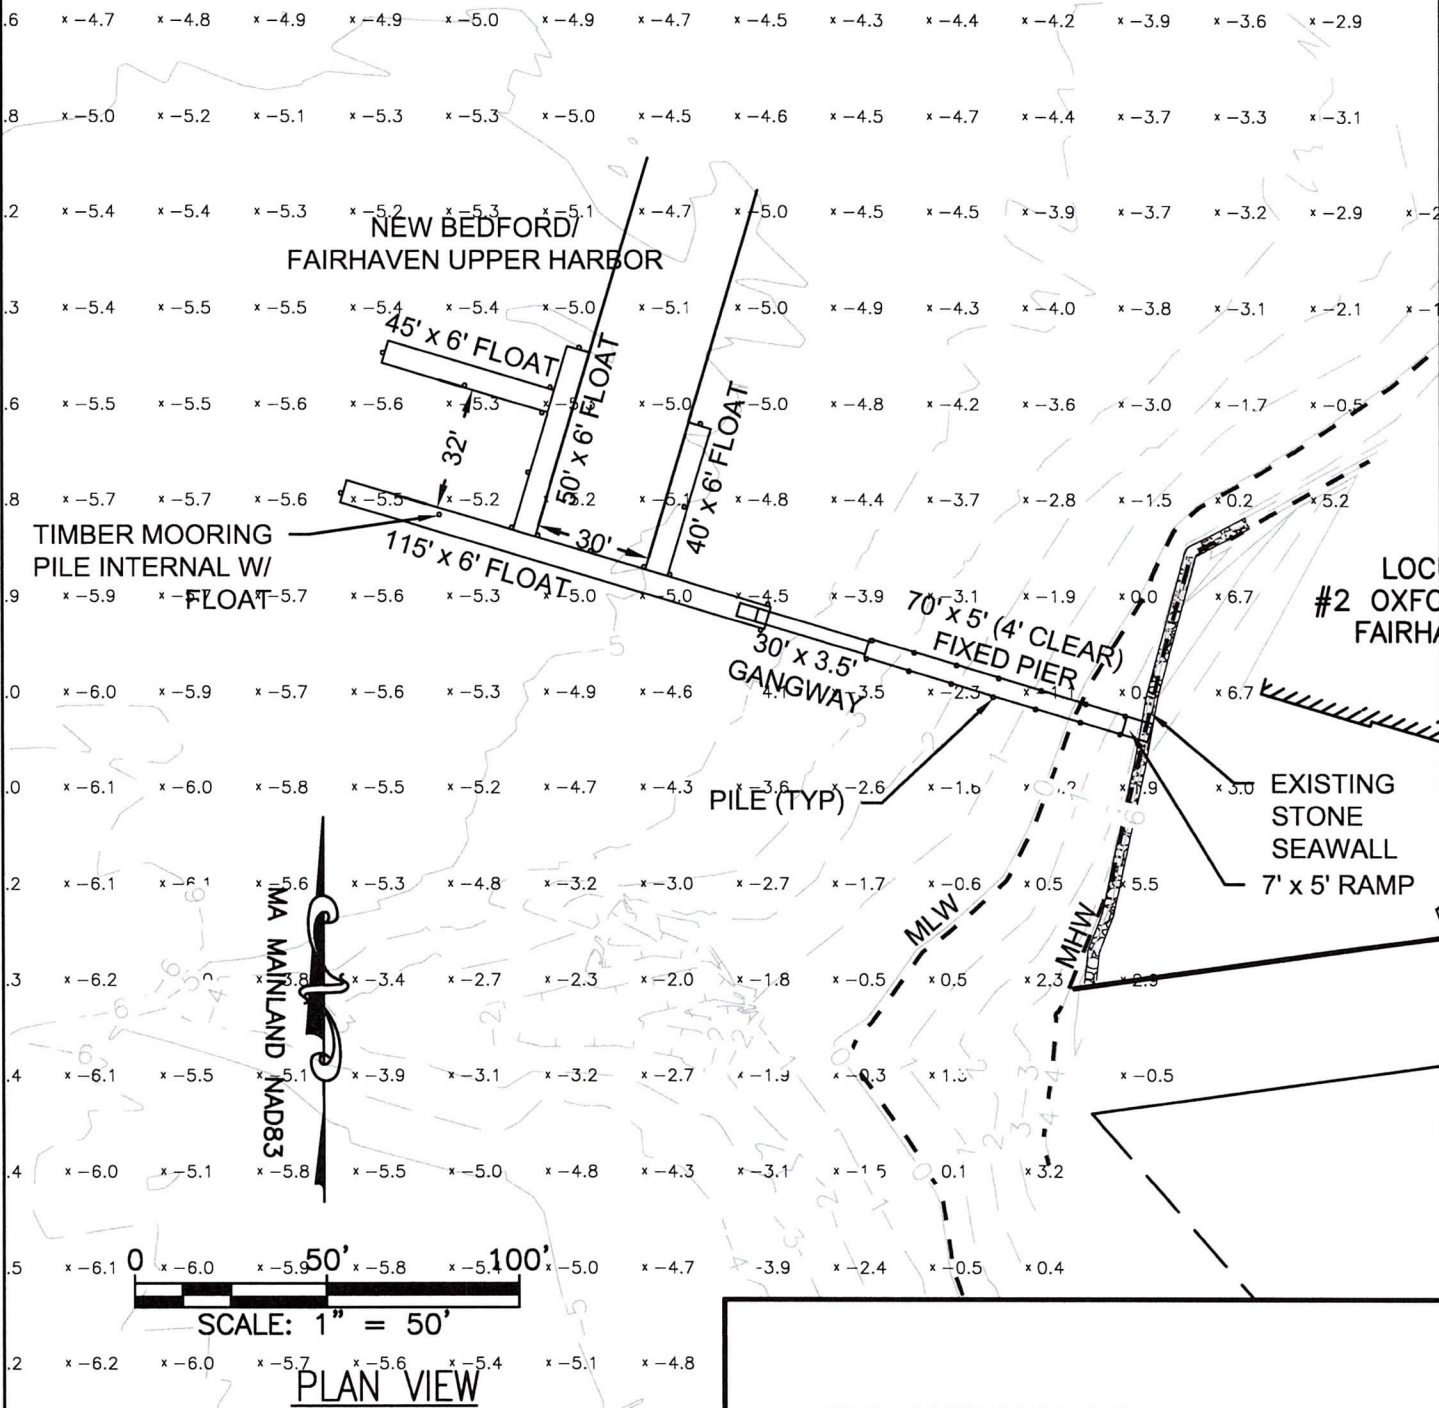


PLAN ACCOMPANYING THE PETITION OF OXFORD STREET LLC FOR A PROPOSED PIER, GANGWAY, AND FLOATS AT NEW BEDFORD/FAIRHAVEN UPPER HARBOR IN FAIRHAVEN, MA

I HEREBY CERTIFY THAT THIS PLAN CONFORMS TO THE RULES AND REGULATIONS OF THE REGISTER OF DEEDS.

DATE

3.89	MEAN HIGH WATER	
2.03	MEAN SEA LEVEL	1.8'
0.12	MEAN LOW WATER	1.97
TIDE ELEVATIONS		

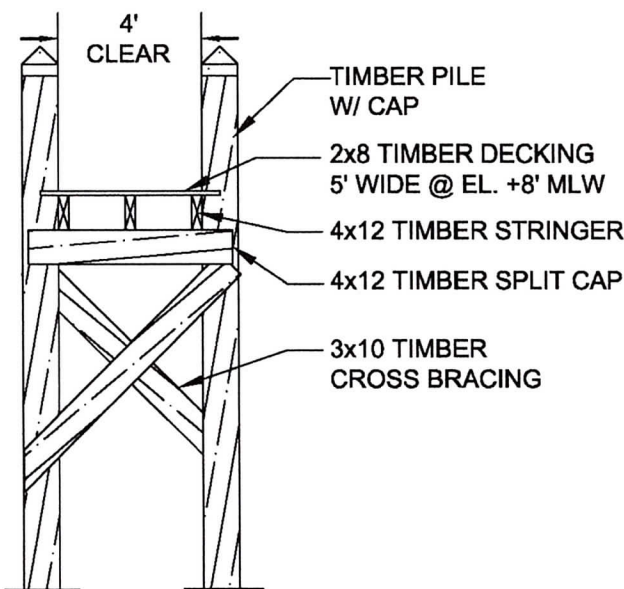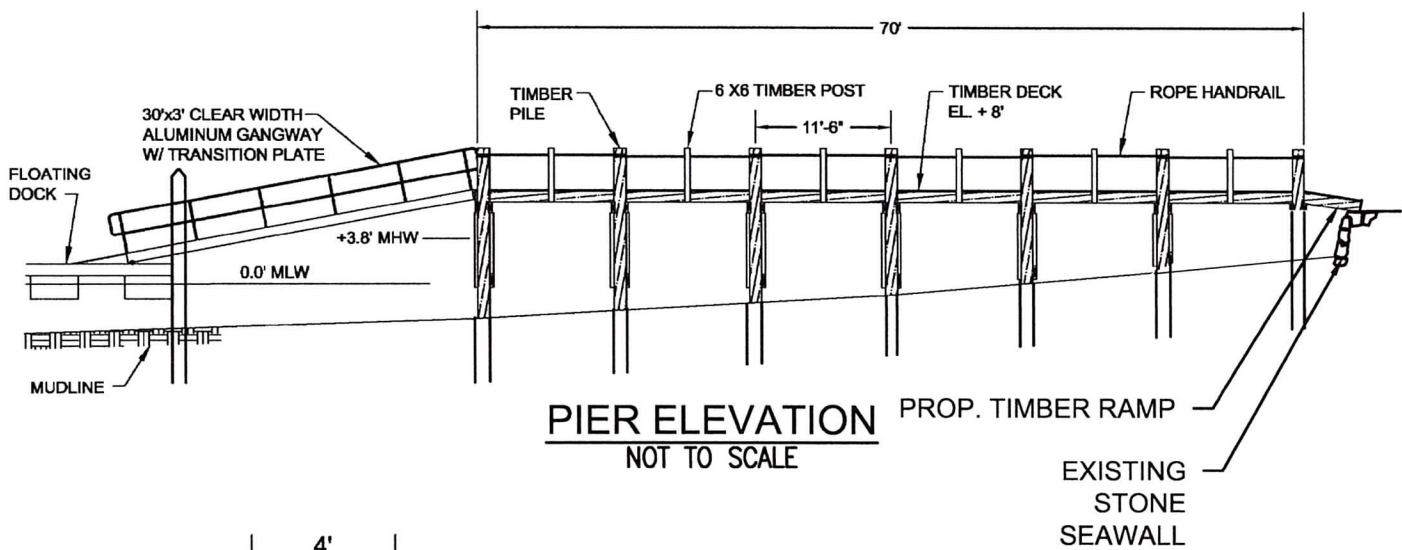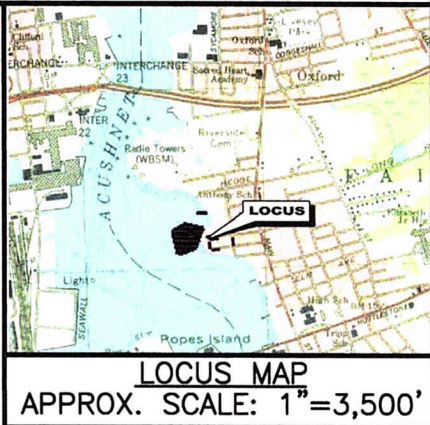

PIER CROSS SECTION
NOT TO SCALE
PROFILE AND DETAILS



DATE: FEB. 16, 2021

SHEET 3 OF 3

PLAN ACCOMPANYING THE PETITION OF OXFORD STREET LLC FOR A PROPOSED PIER, GANGWAY, AND FLOATS AT NEW BEDFORD/FAIRHAVEN UPPER HARBOR IN FAIRHAVEN, MA