
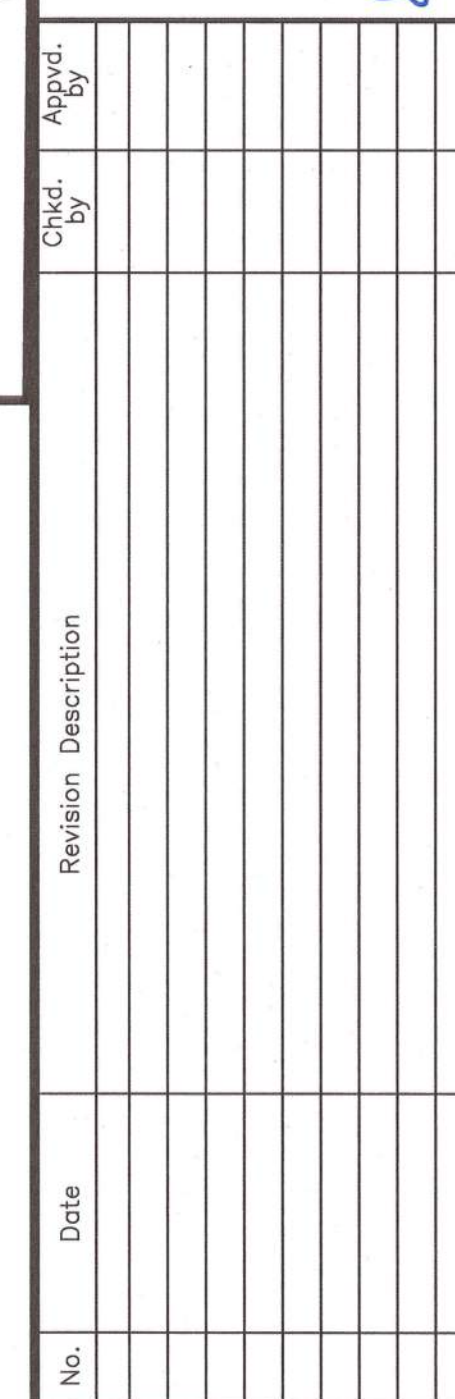


	PROPERTY LINE
	EXISTING CONTOUR
	GUARDRAIL
	CHAIN LINK FENCE
	OVERHEAD WIRES
	GAS MAIN
	WATERMAIN
	DRAINAGE LINE
	DOUBLE YELLOW LINE
	CATCH BASIN
	DRAIN MANHOLE
	FIRE HYDRANT
	WATER GATE VALVE
	GAS GATE VALVE
	GAS SERVICE
	LIGHT POLE
	UTILITY POLE
	HANDICAP RAMP
	TREE
	SHRUB
	EDGE OF BORDERING
	VEGETATED WETLANDS

MAP 36 LOT 11A
N/F
SIMRAH GARDENS, LLC
200 MILL ROAD
FAIRHAVEN, MA 02719

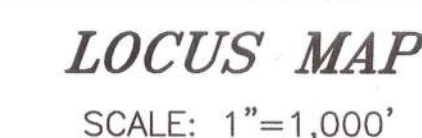

scale: 1"=40'

date: AUGUST 5, 2021

drawn: DJF

checked: SDG

approved: SDG

sheet 1 of 1


drawing number: EC-1

project: SELF-STORAGE FACILITY ASSESSORS MAP 36 - LOT 15J FAIRHAVEN, MASSACHUSETTS	client: FAIRHAVEN PROPERTIES, LLC
drawing title: EXISTING CONDITIONS	

SITEC, Inc.
49 Faunce Corner Road
Northmouth, MA 02747
508) 998-2125
FAX (508) 998-7554

SITEC
Civil and Environmental Engineering
and Use Planning

Acad No.	FVN 20-7565 EC.dwg
File No.	304-338

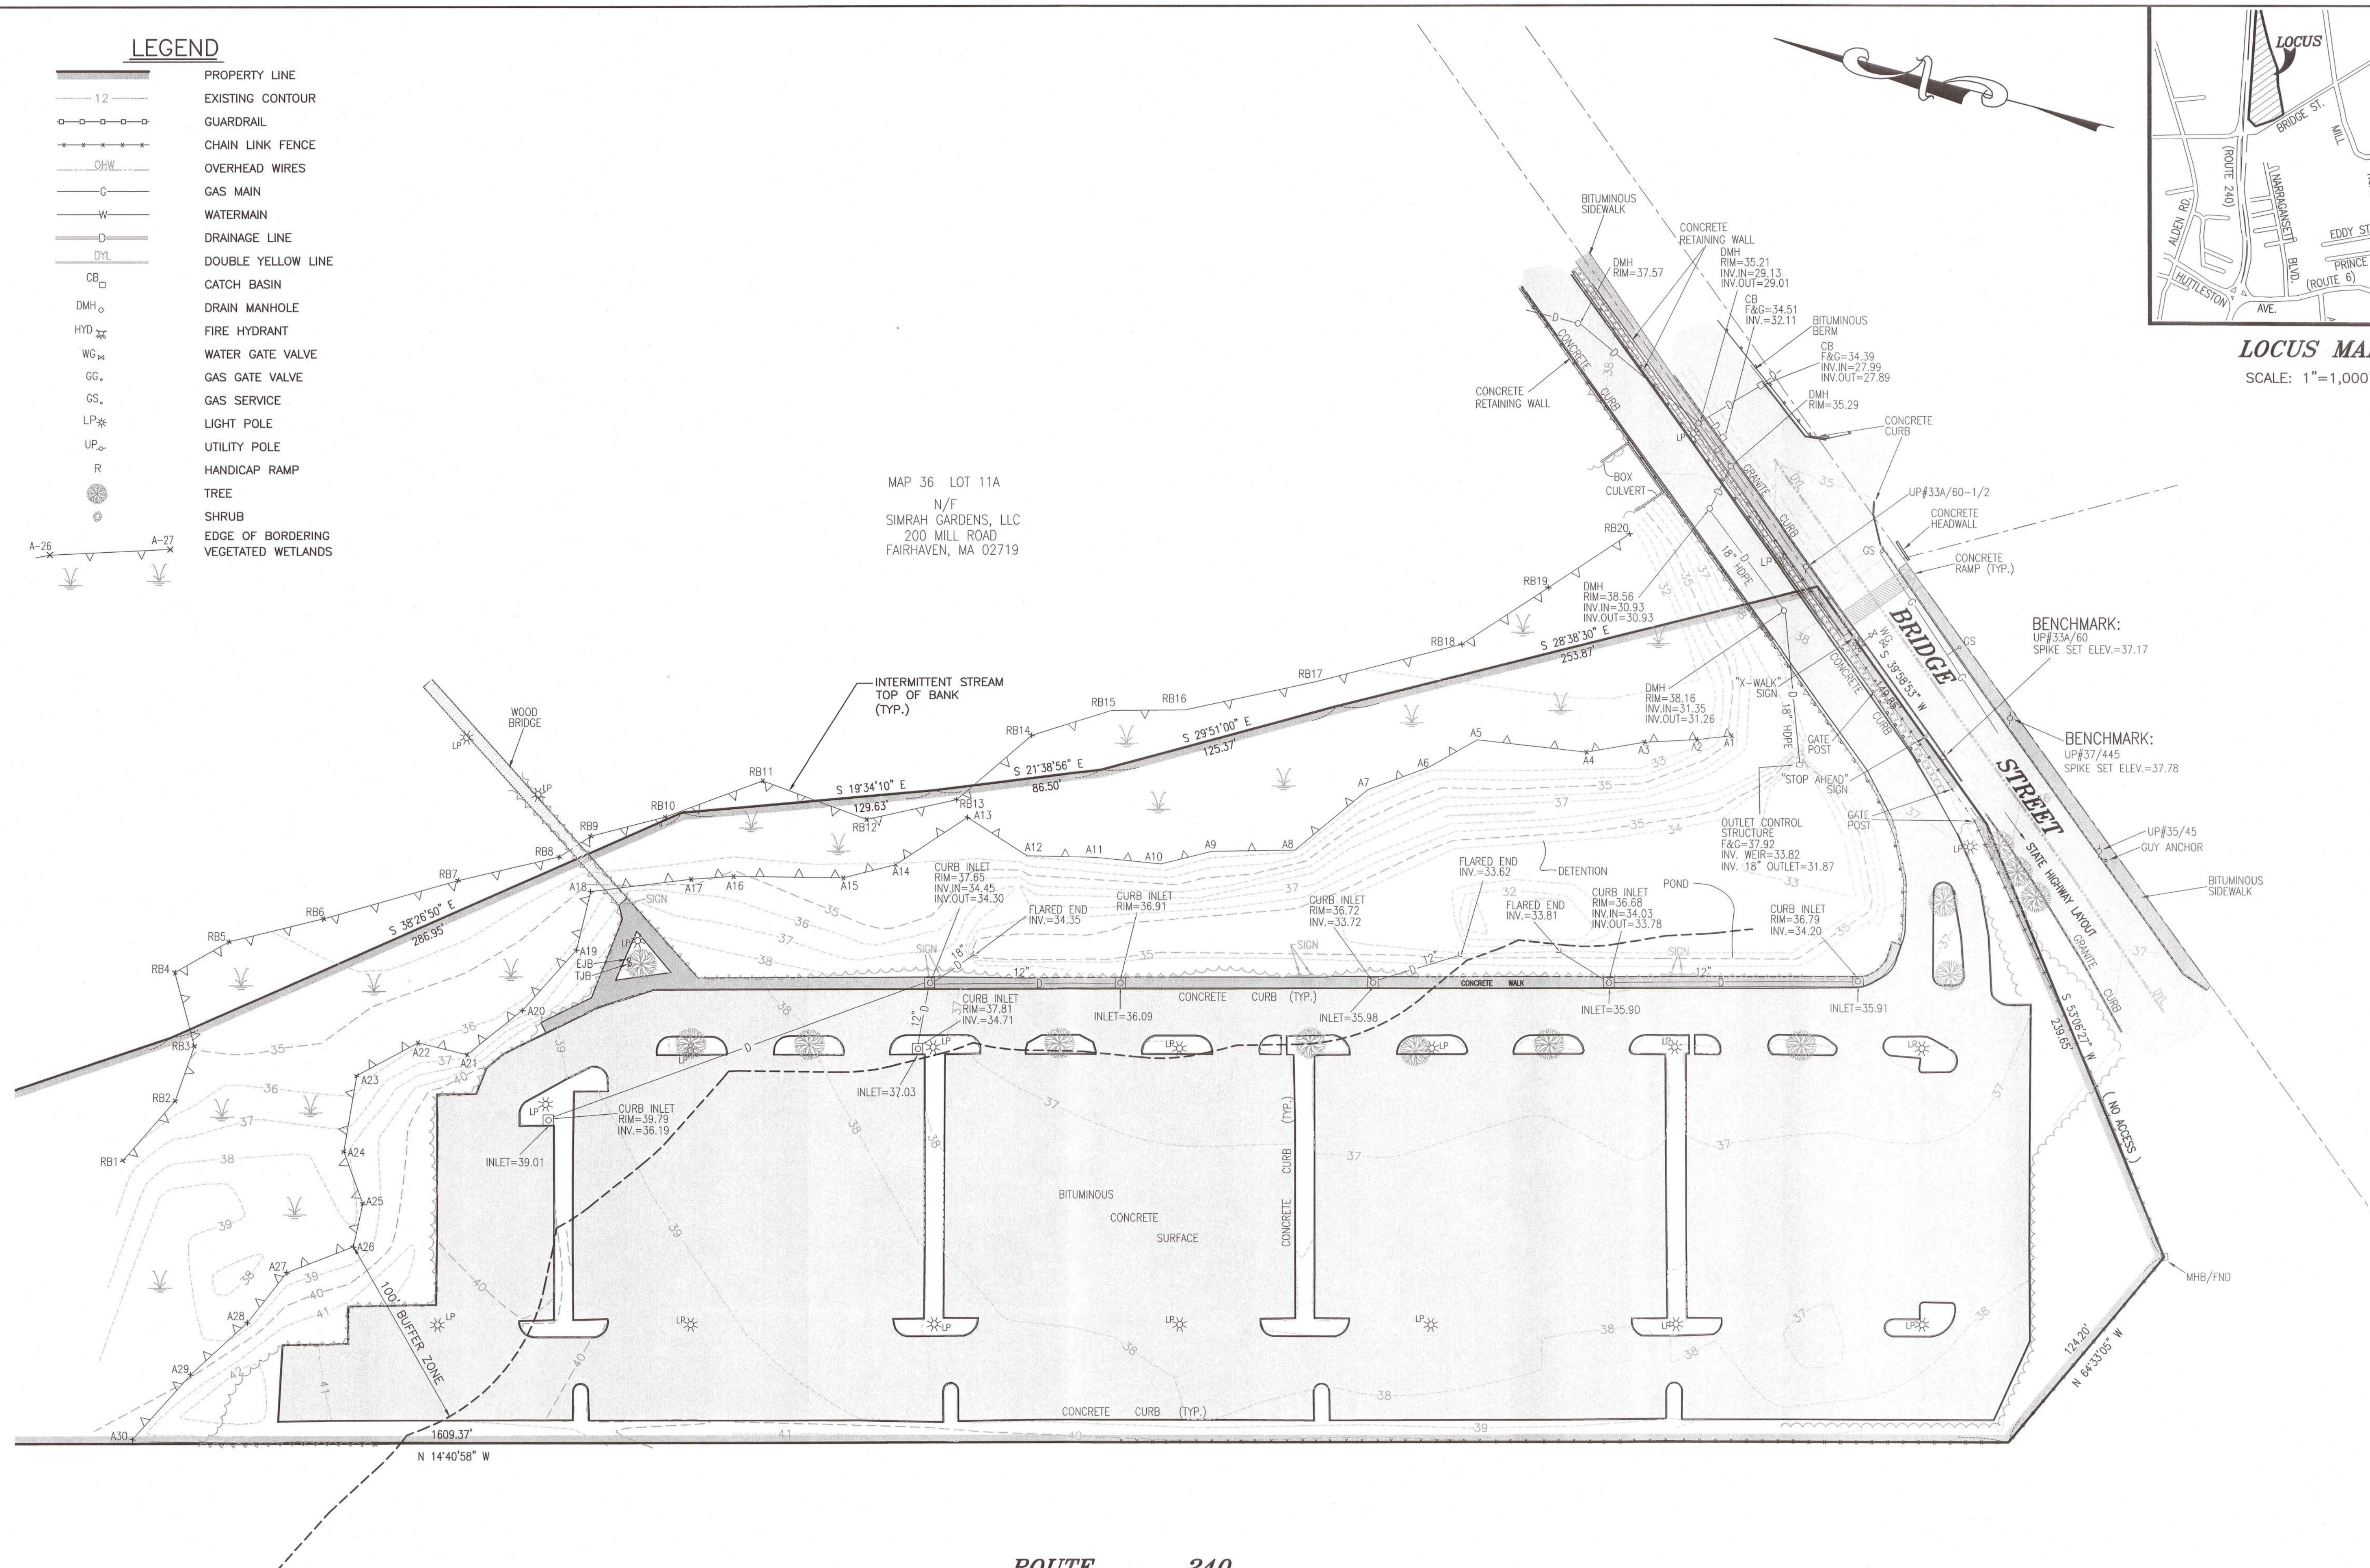

ROUTE 240

