


Plat 36  
 Uplands Area = 17,475± S.F.  
 25' Easement Area = 9,451± S.F.  
 15' Easement Area = 43,559± S.F.  
 Total Area = 43,559± S.F.

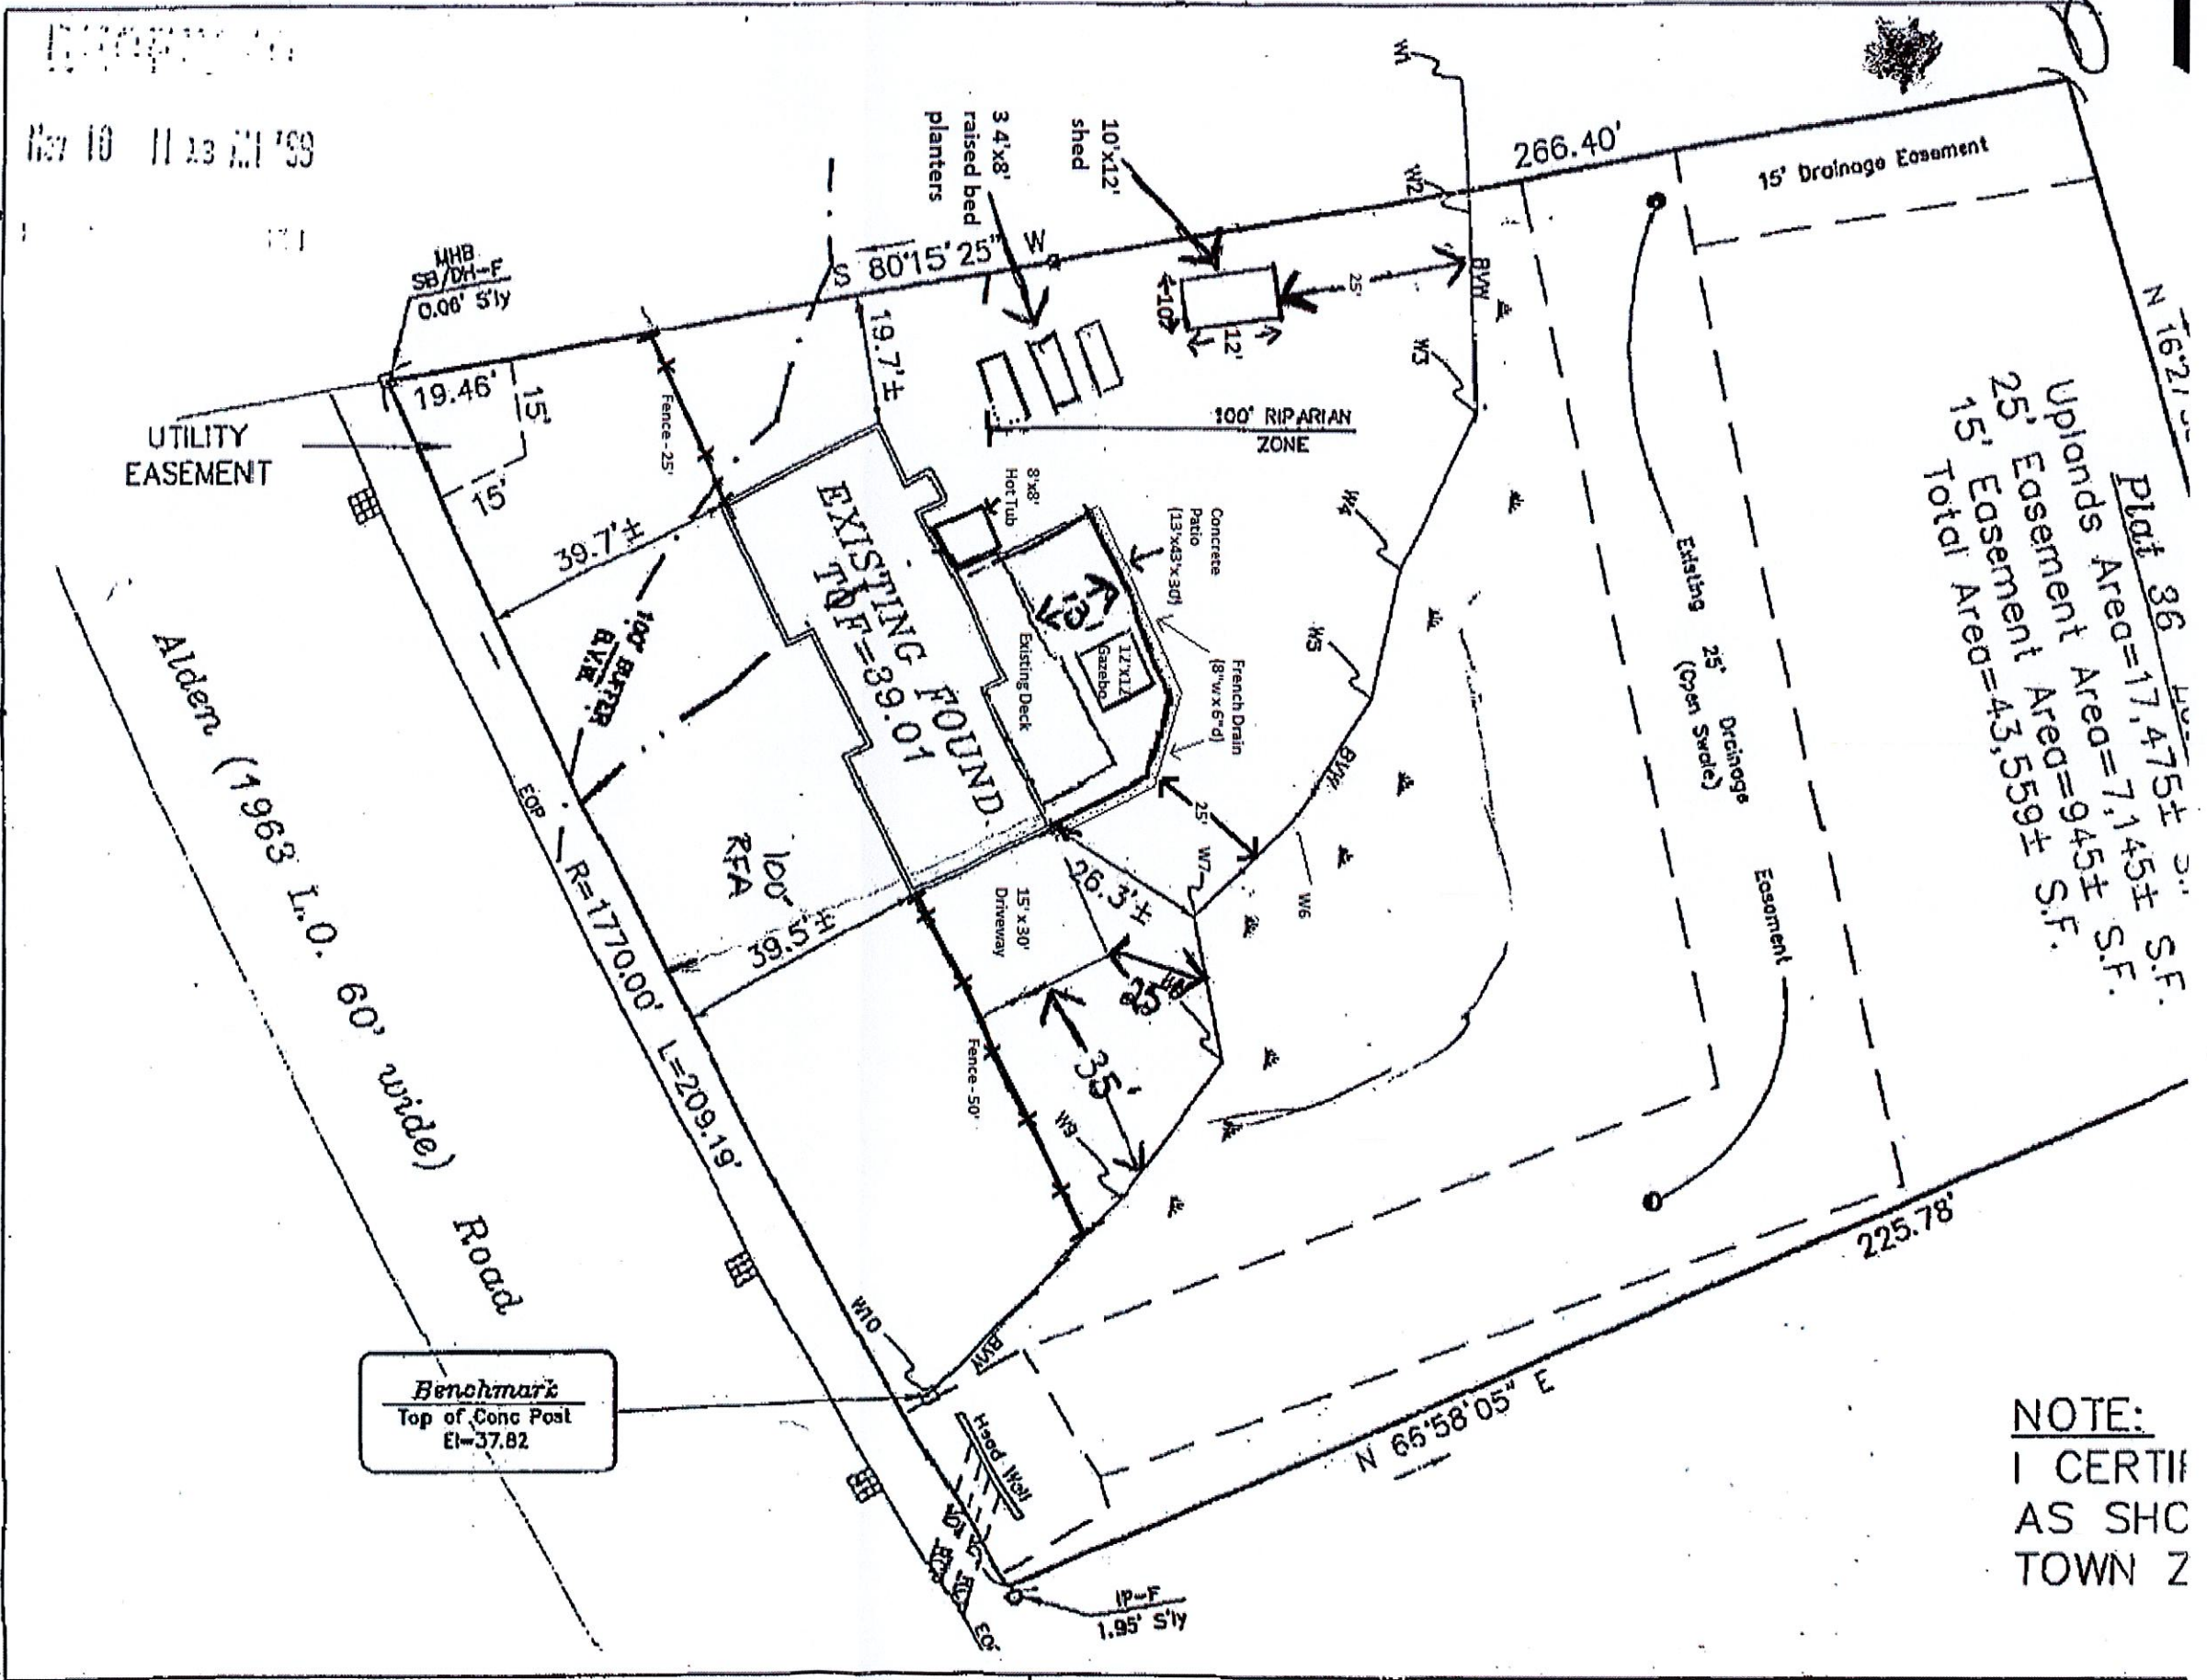

Plan for 217 Alder Rd.  
 Depicting proposed  
 driveway, patio & fence

Dated 8/17/23

REVISED 3/6/24

Revised 4-26-2024

NOTE:  
 I CERTIFY  
 AS SHC  
 TOWN Z