


184-42

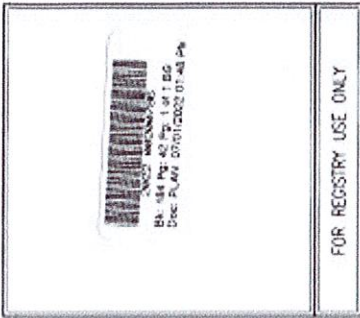


I HEREBY CERTIFY THAT THIS PLAN HAS BEEN PREPARED IN CONFORMANCE WITH THE RULES AND REGULATIONS OF THE REGISTRARS OF DEEDS OF THE COMMONWEALTH OF MASSACHUSETTS

Brook J. Murphy, P.E.
 BROOK J. MURPHY, P.E.
 DATE: 4/15/22

MAP 41 LOT 53
 N/F
 CHRIS & TERESA AUGIBYTT

CHAMBERS STREET

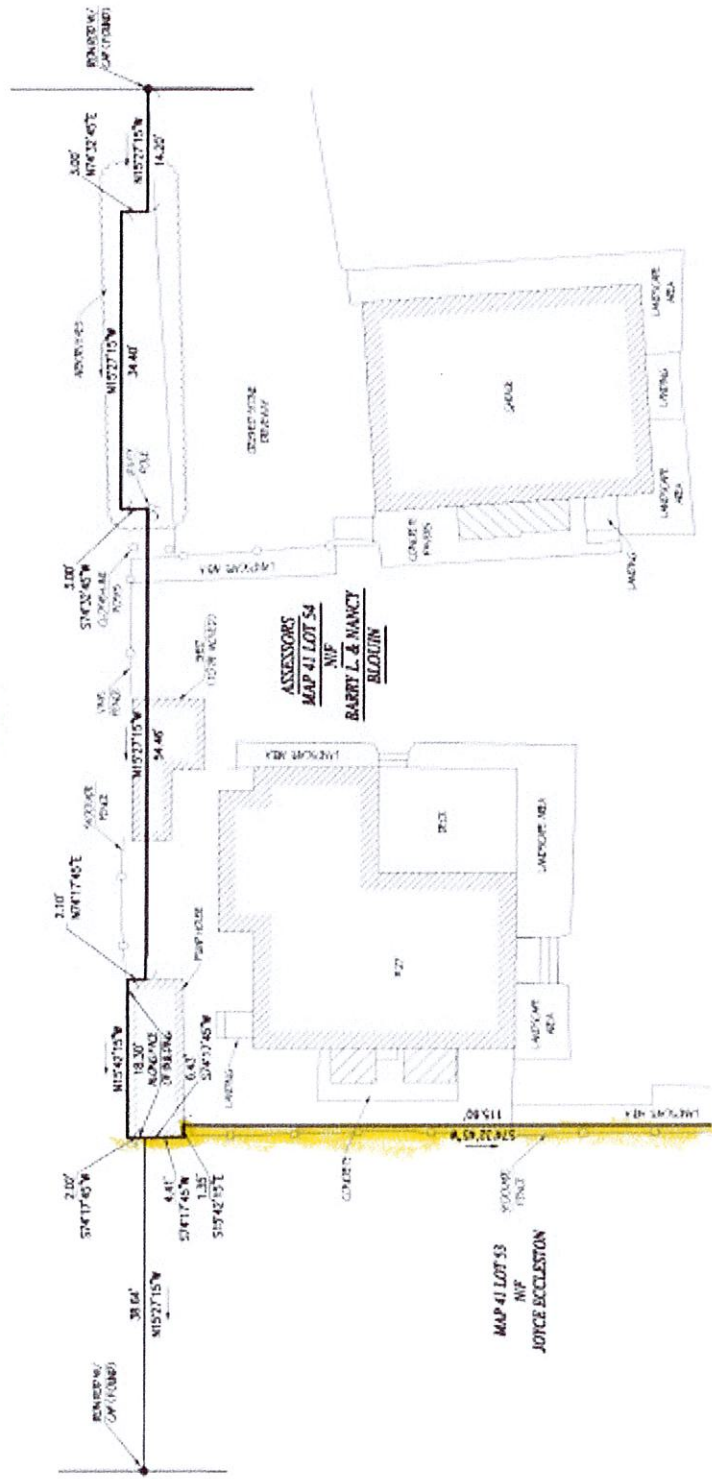

Docment:
 07-01-22
 14394-154



PLAN OF BOUNDARIES
 ADJUDICATED BY THE BRISTOL
 COUNTY SUPERIOR COURT
 DOCKET #1973CV00202



RECORD OWNER:
 ASSESSORS MAP 41 LOT 54
 BARRY L. & NANCY BLOJN
 27 SILVER SHELL BEACH DRIVE
 FAIRHAVEN, MA 02719
 DEED BOOK 10035 PAGE 218

184-42