




ZONING DATA	
DISTRICT:	RURAL RESIDENCE
DESCRIPTION:	REQUIRED
FRONT SETBACK:	30 FT
SIDE SETBACK:	20 FT
REAR SETBACK:	30 FT

RECEIVED
MAY 11 2023

**FAIRHAVEN PLANNING &
ECONOMIC DEVELOPMENT
DEPARTMENT**

RECORD OWNER:
ASSESSORS MAP 29A LOT 101
MAGROBARDY REGINA AS TRUSTEE OF
THE LORENZO FAMILY
270 SCOTICUT NECK ROAD
FAIRHAVEN, MA 02719
DEED BOOK B389 PAGE 320

NOTES:
PROPERTY LINE SURVEY PERFORMED BY FARLAND CORP. IN OCTOBER OF 2021 AND JULY OF 2022.

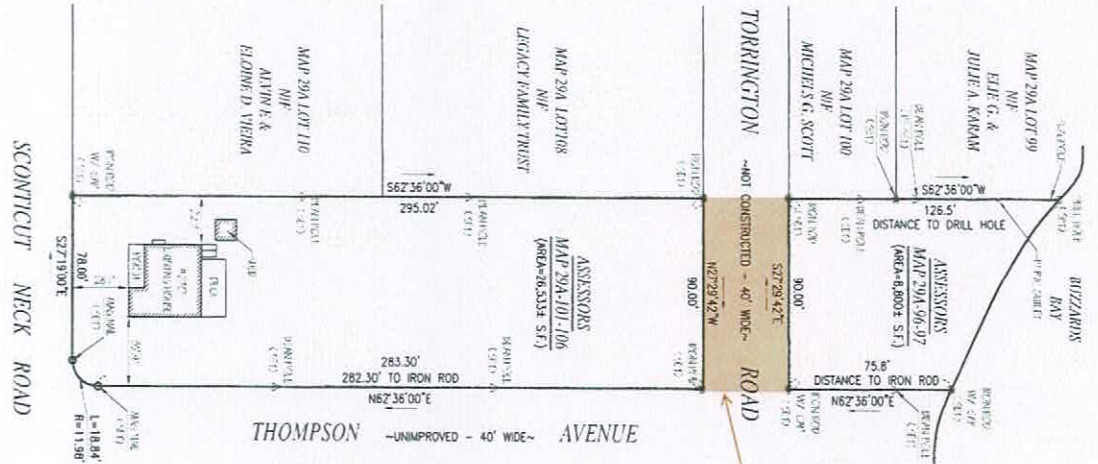

REVISIONS
11/17/22 ADDITIONAL SHADING AND LOCATIONS



www.farlandcorp.com
21 VENTURA DRIVE
DARTMOUTH, MA 02747
P. 508.777.3419
• ENGINEERING
• SITEWORK
• LAND SURVEYING
• DEVELOPMENT

DRAWN BY: AJ/SB
DESIGNED BY: ***
CHECKED BY: GJM

CERTIFIED PLOT PLAN
270 SCOTICUT NECK ROAD
ASSESSORS MAP 29A LOTS 96,97,101-106
FAIRHAVEN, MASSACHUSETTS
PREPARED FOR: ALEXANDER AND JEAN EASTERDAY
270 SCOTICUT NECK ROAD
FAIRHAVEN, MA 02719

NOVEMBER 22, 2021
SCALE: 1"=40'
JOB NO. 21-741
LATEST REVISION:
JULY 14, 2022