



2019 Certified Plot Plan of 5 Billys Way - Yellow highlight of the requested discontinuance area,
 to be equally divided between 5 Billys Way(Map 29A lots 185 & 186) & 7 Billys Way(Map 29A Lots 189 & 190)

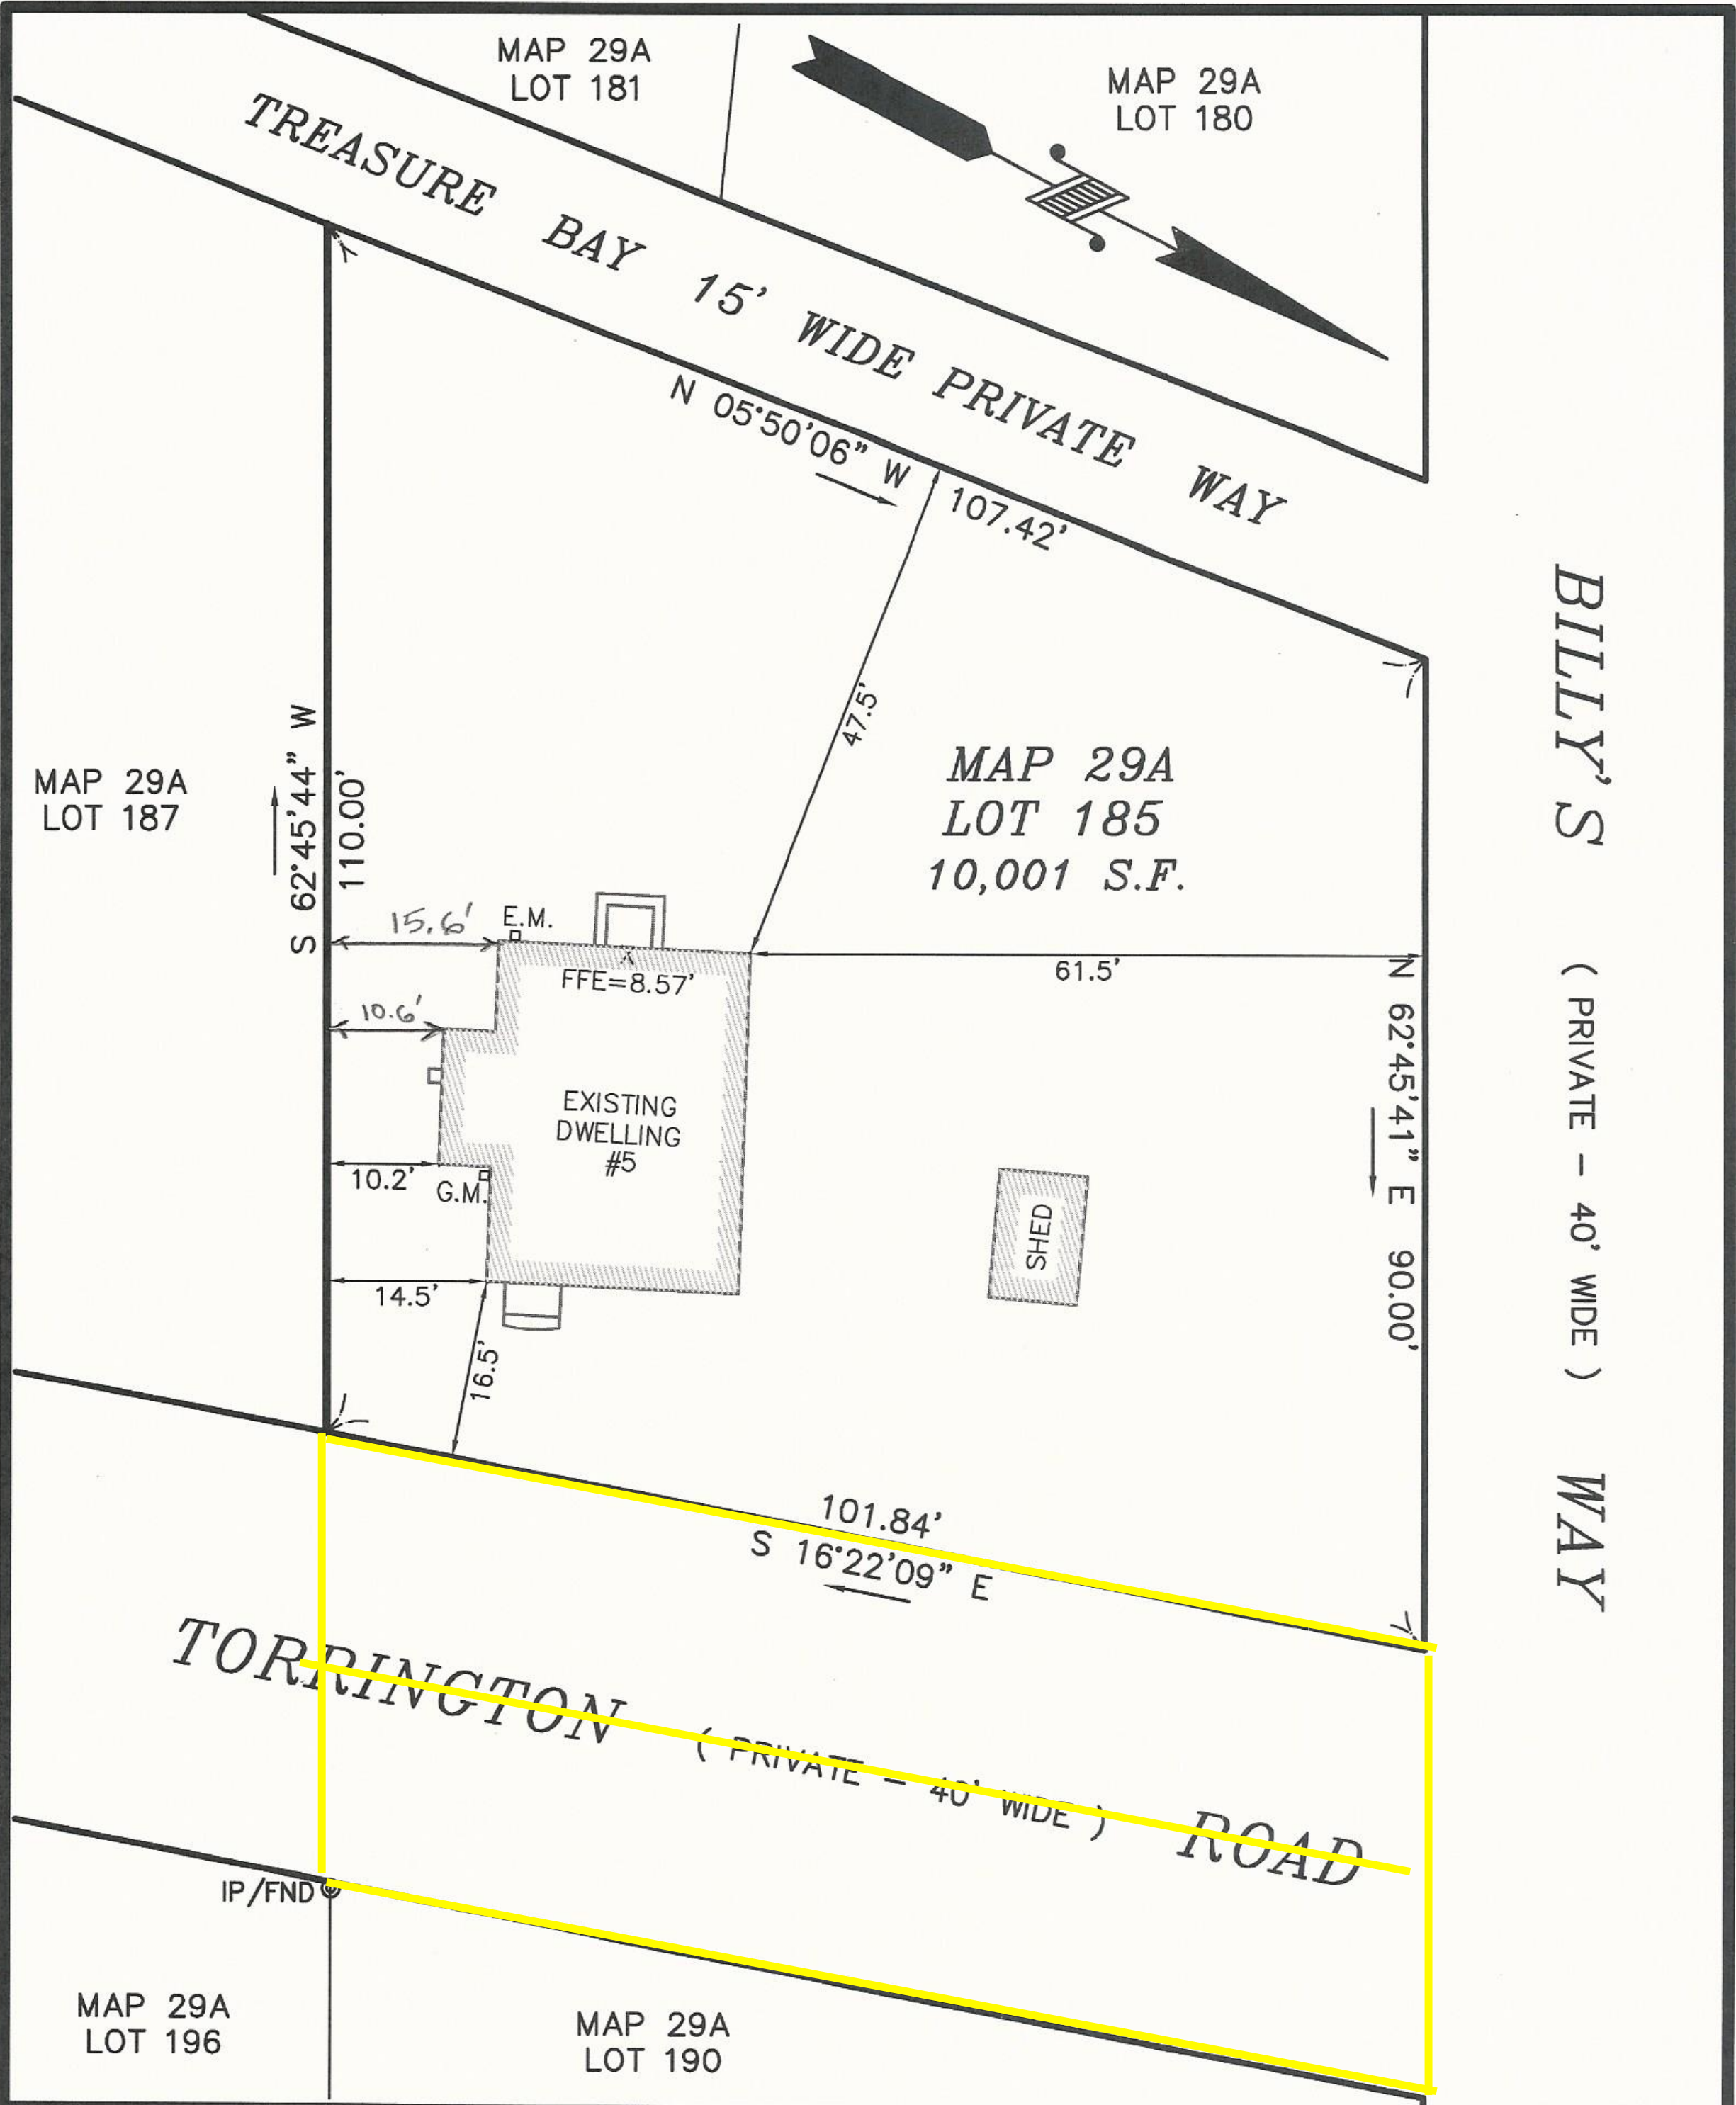

CERTIFIED PLOT PLAN

5 BILLY'S WAY
 IN
 FAIRHAVEN, MA

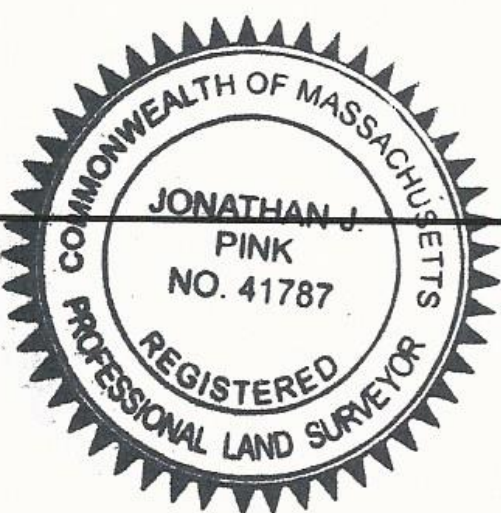

THIS PLAN IS BASED ON AN INSTRUMENT SURVEY PERFORMED BY ROMANELLI ASSOCIATES, INC. ON 11/11/19.


Jonathan J. Pink 11-11-19
 PROFESSIONAL LAND SURVEYOR DATE

DATE: NOV. 11, 2019

SCALE: 1" = 20'

ROMANELLI ASSOCIATES INC.
 PROFESSIONAL LAND SURVEYORS

1162 Rockdale Ave. New Bedford, MA 02740
 Phone (508) 995-0100 - (508) 995-6678
 WWW.ROMANELLI-INC.COM

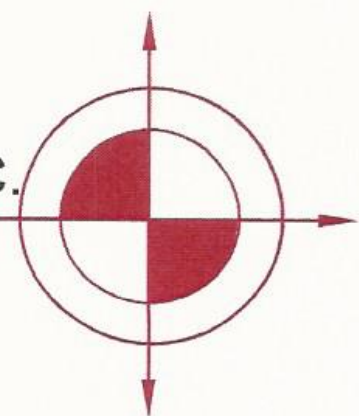

JN 19-071