
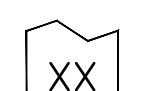
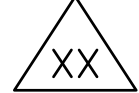

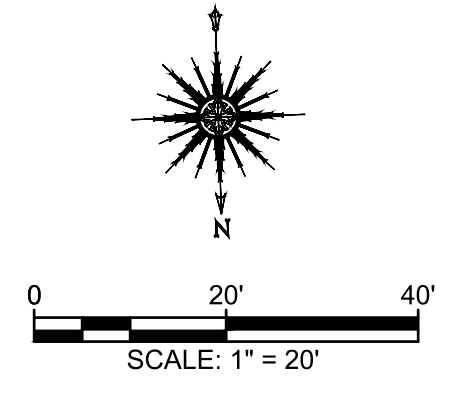


HUTTLESTON (U.S. ROUTE 6) AVE.

LEGEND:

- SUBCATCHMENT  DESIGN POINT 
- POND  SUBCATCHMENT LINE 




DRAWING TITLE		PRE-DEVELOPMENT STORMFLOW		SCALE:	1" = 20'
PROJECT		MAP 31- LOT 117C FAIRHAVEN, MASSACHUSETTS		DATE:	SEPT. 9, 2019
CLIENT		DANA LEWIS FAIRHAVEN, MASSACHUSETTS		DRAWN BY:	SWL
DESIGNED BY:		RJR		CHECKED BY:	RJR
APPROVED BY:		RJR		PROJECT NO.:	2729-01-01
SHEET NO.:		1 OF 1			

P.O. BOX 1088
 350 BEDFORD ST.
 LAKEVILLE, MA 02347
 TEL: 508.947.0050
 FAX: 508.947.2004





PRIME ENGINEERING

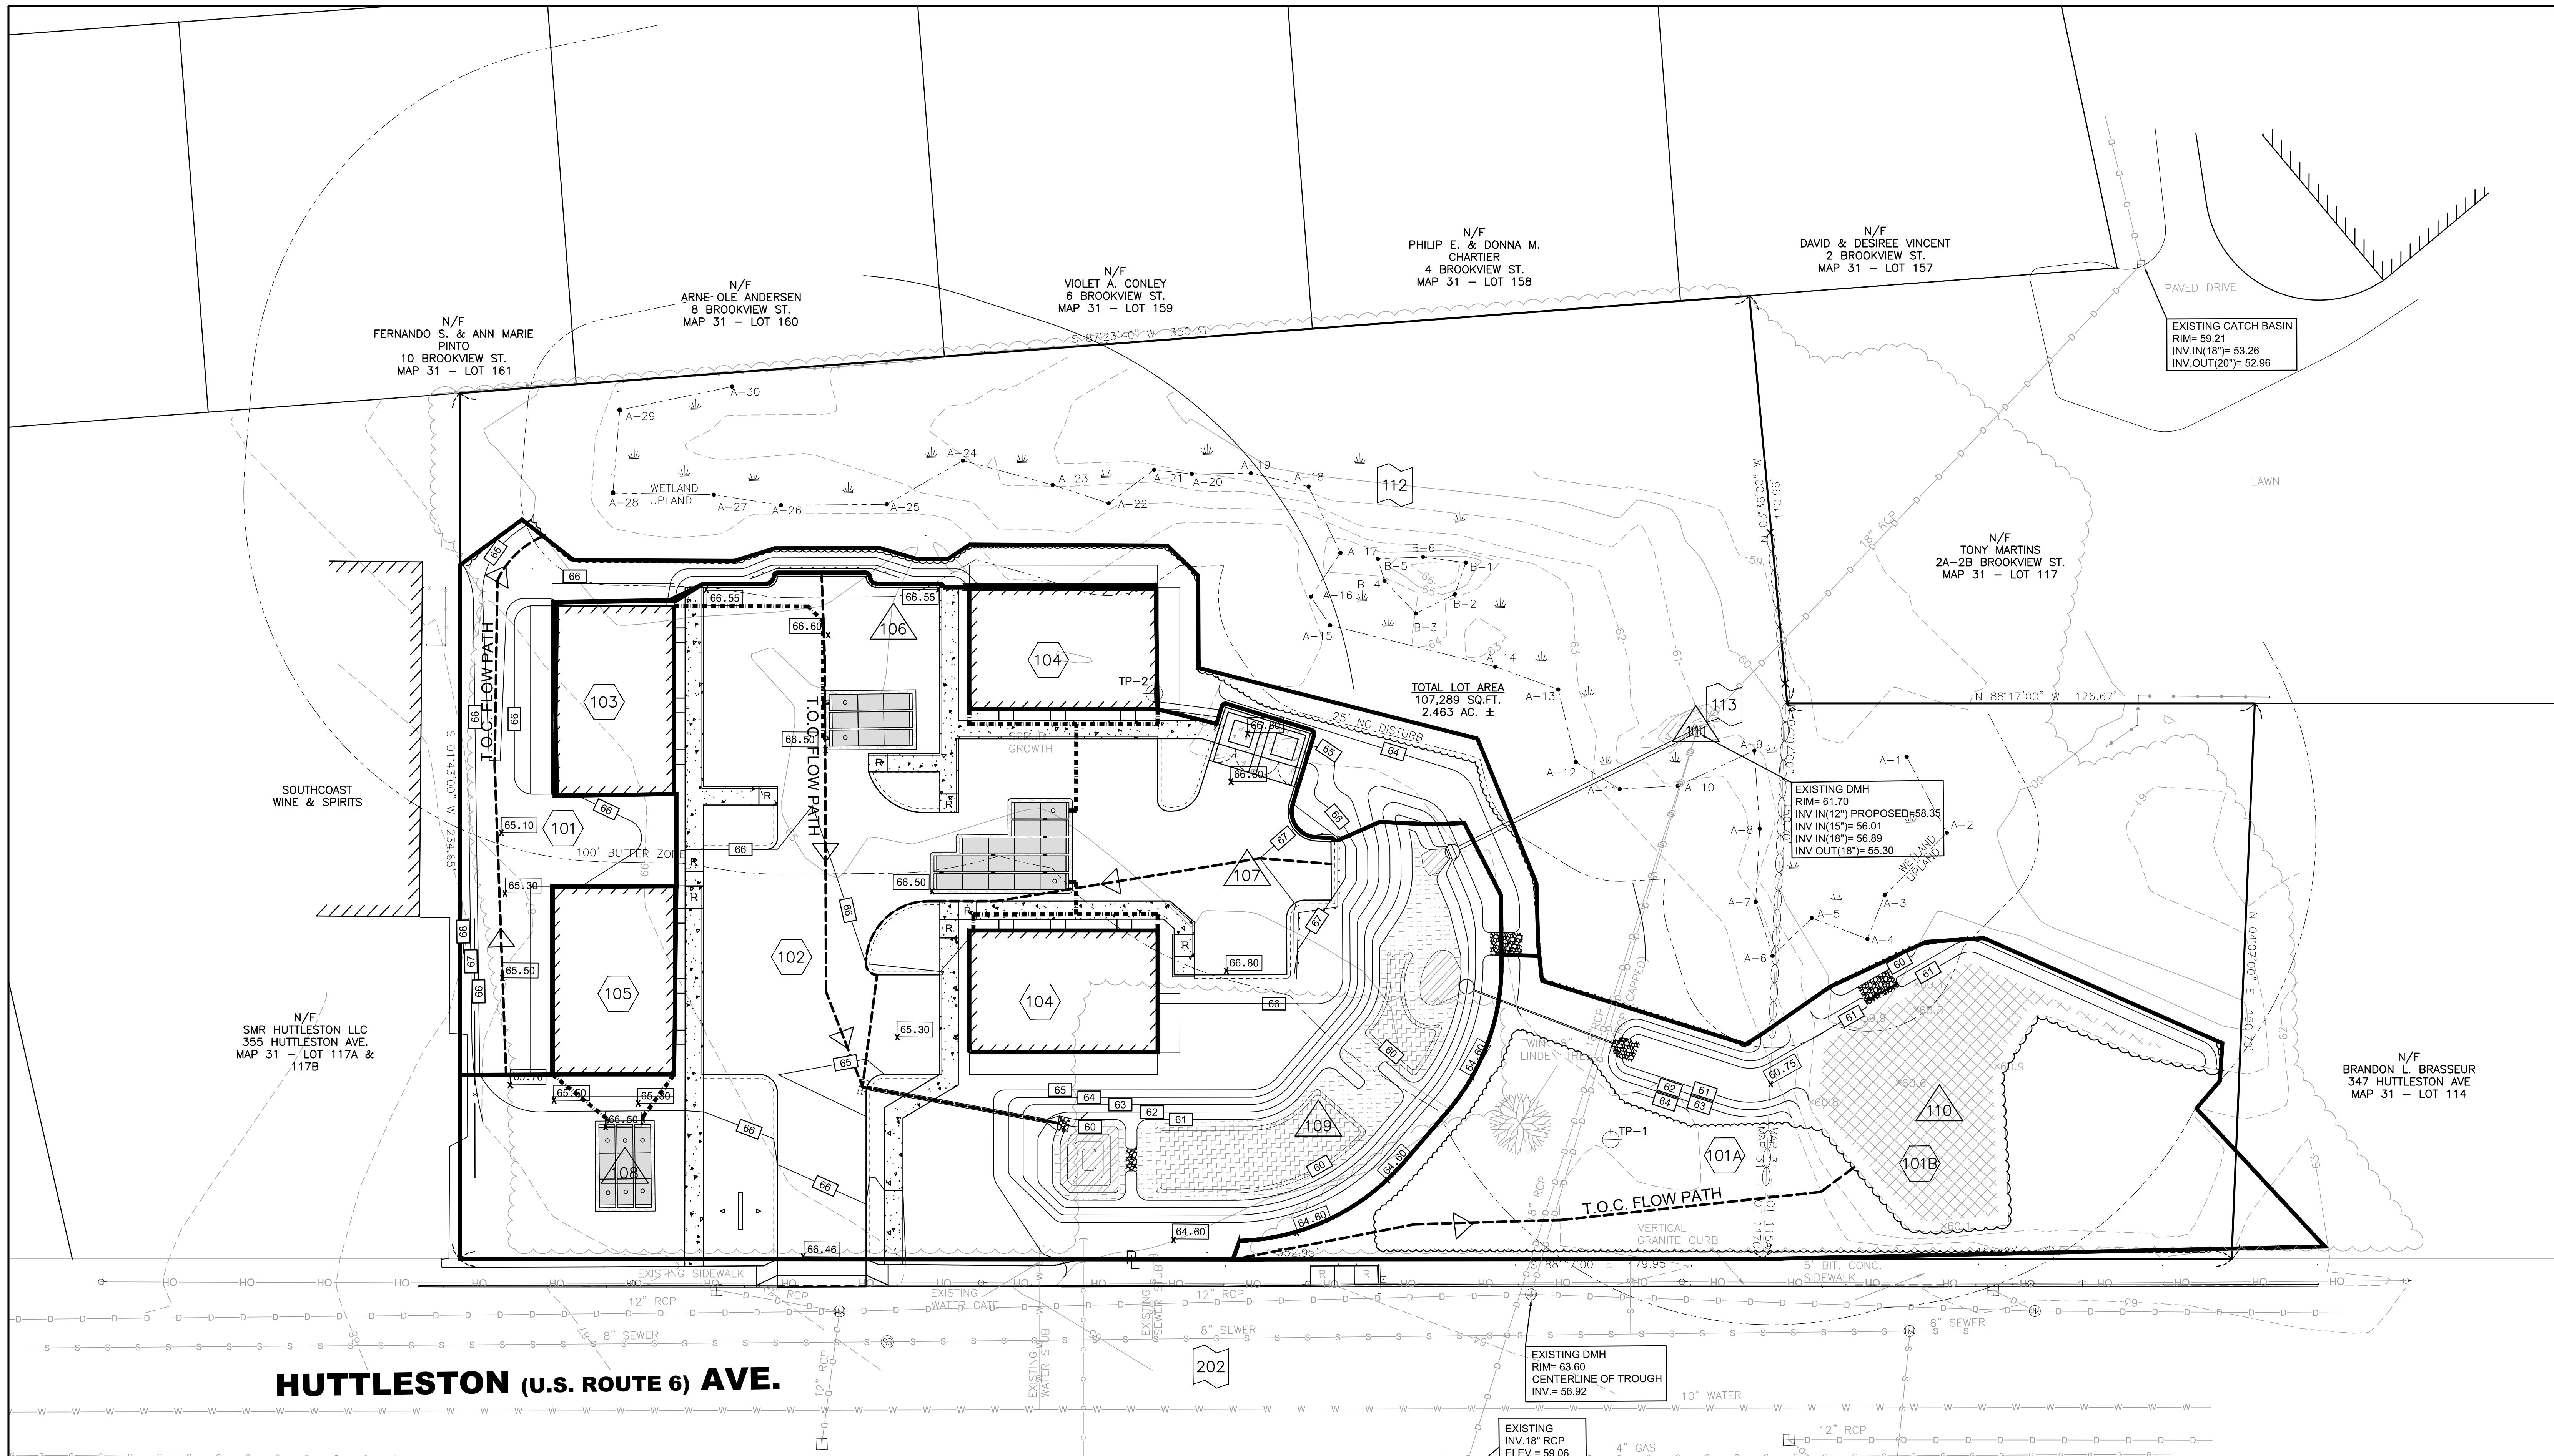

HUTTLESTON (U.S. ROUTE 6) AVE.

LEGEND:

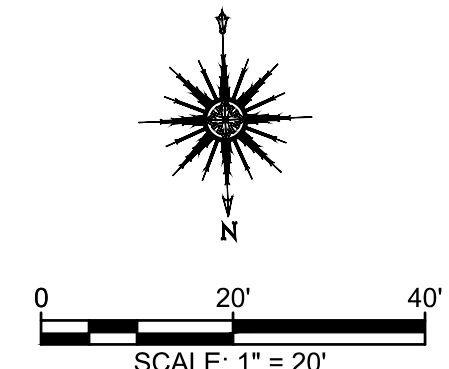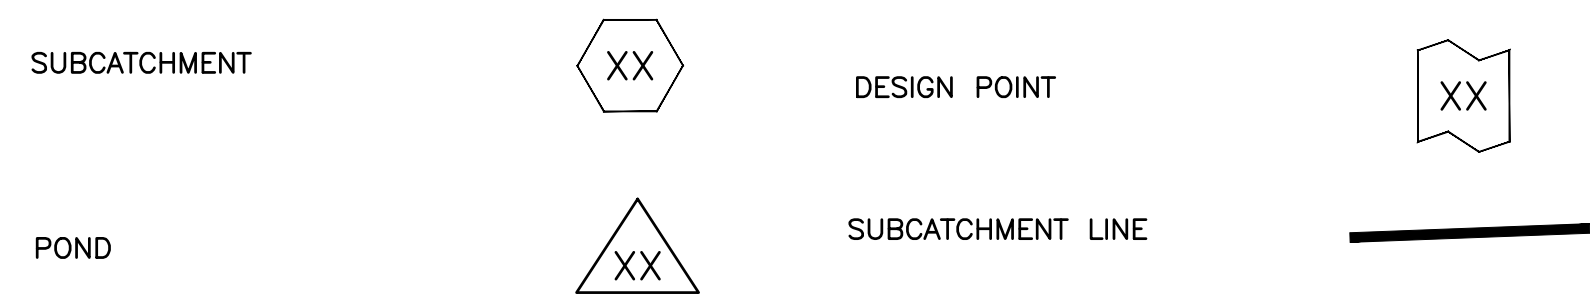

REV.	DATE	DESCRIPTION	BY	APP.

DRAWING TITLE		POST-DEVELOPMENT STORMFLOW		SCALE	1" = 20'
PROJECT		MAP 31- LOT 117C FAIRHAVEN, MASSACHUSETTS		DATE	SEPT. 9, 2019
CLIENT		DANA LEWIS FAIRHAVEN, MASSACHUSETTS		DRAWN BY:	SWL
DESIGNED BY:		RJR		CHECKED BY:	RJR
APPROVED BY:		RJR		PROJECT NO.	2729-01-01
SHEET NO.		1 OF 1			

PRIME ENGINEERING
 P.O. BOX 1088
 350 BEDFORD ST.
 LAKEVILLE, MA 02347
 TEL: 508.947.0050
 FAX: 508.947.2004